
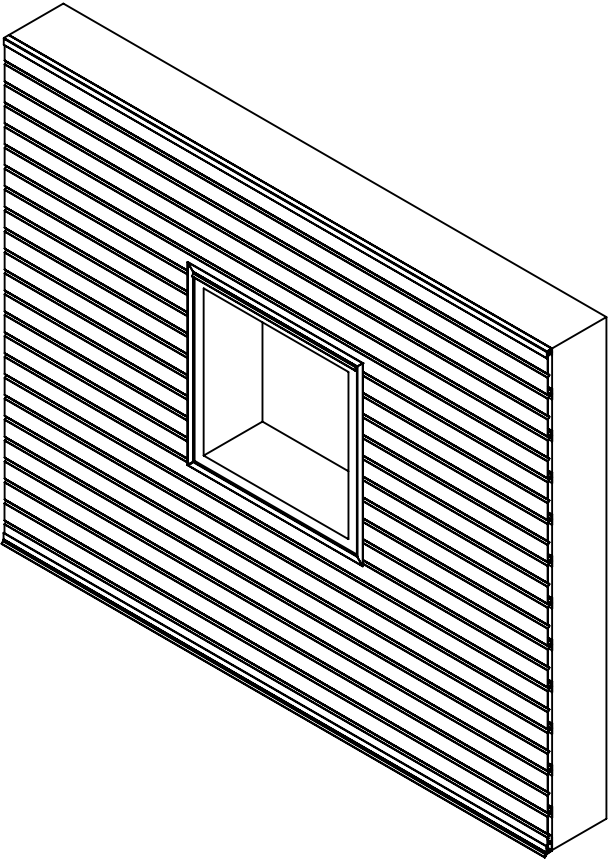


ITEM NO.	DESCRIPTION
1	Drip Cap
2	Steel 2PC J-TRIM Bottom
3	Steel 2PC J-TRIM Top
4	STEEL 2PC J-TRIM Top Vertical
5	ShawdowClad Panel
6	Steel Z Shape
7	Fastener

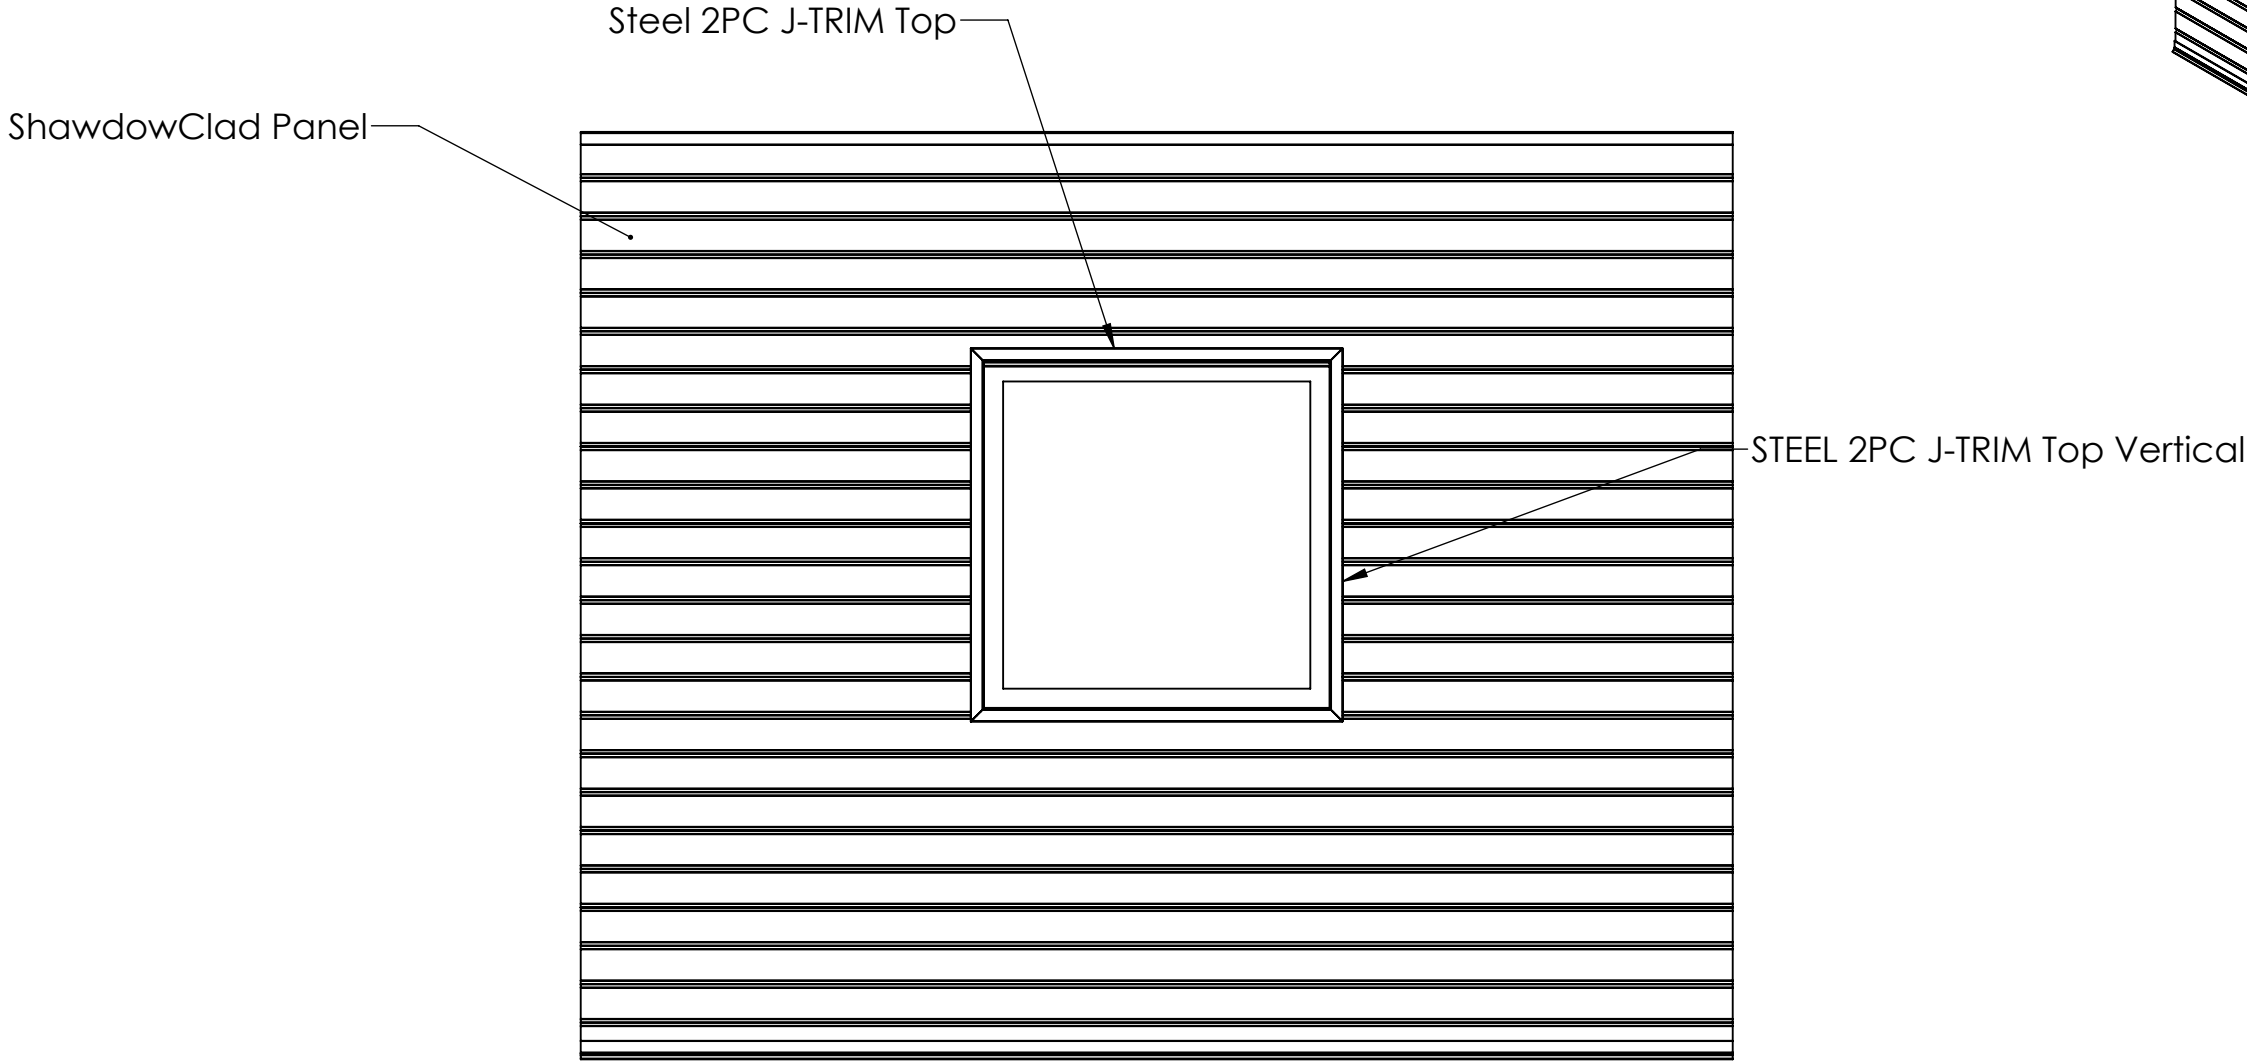

10404 - 176 Street  
Edmonton, Alberta T5S 1L3

Phone: 780.451.5482  
Fax: 780.451.0865

THE INFORMATION CONTAINED IN THIS DRAWING IS THE SOLE PROPERTY OF LENMAK EXTERIOR INNOVATIONS. ANY REPRODUCTION IN PART OR AS A WHOLE WITHOUT THE WRITTEN PERMISSION OF LENMAK EXTERIOR INNOVATIONS IS PROHIBITED.

UNLESS OTHERWISE SPECIFIED: DIMENSIONS ARE IN INCHES  
TOLERANCES:  
FRACTIONAL  $\pm 1/16$   
ANGULAR: MACH  $\pm$  BEND  $\pm 1^\circ$   
TWO PLACE DECIMAL  $\pm$   
THREE PLACE DECIMAL  $\pm .001$




MATERIAL: xx Gauge

FINISH: x



	NAME	DATE
DRAWN	SNG	8/20/2018
CHECKED		
MFG APPR.		
WEIGHT:	SCALE: 1:20	

TITLE: Shadow Clad Window Detail



SIZE	DWG. NO.	REV
B	-	0

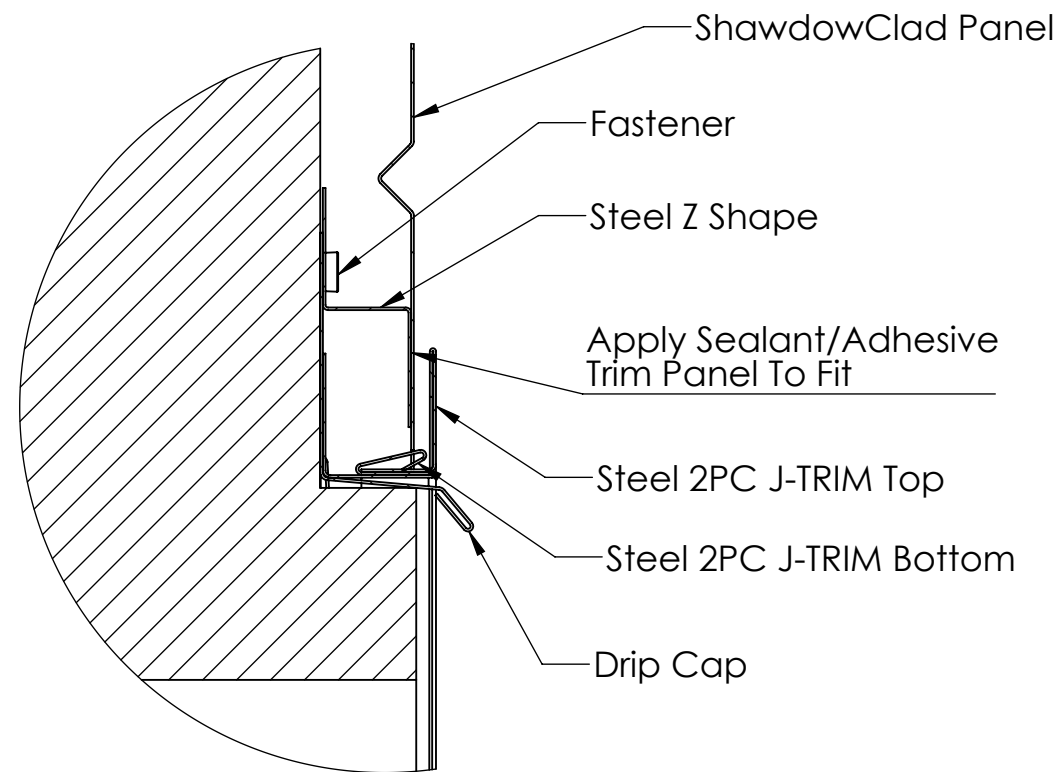

DETAIL B

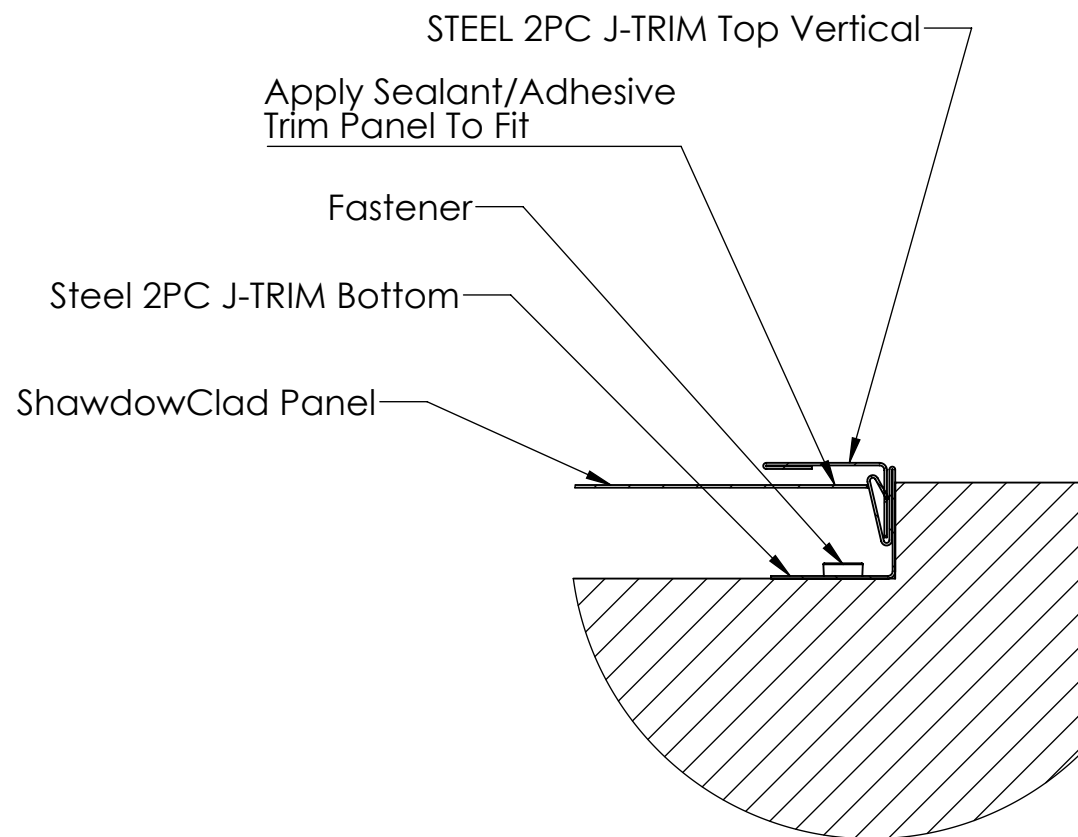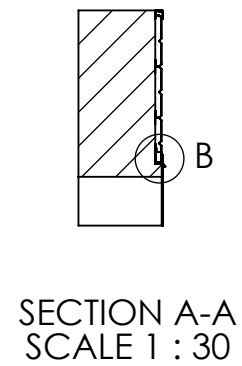

DETAIL C

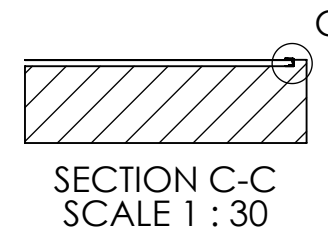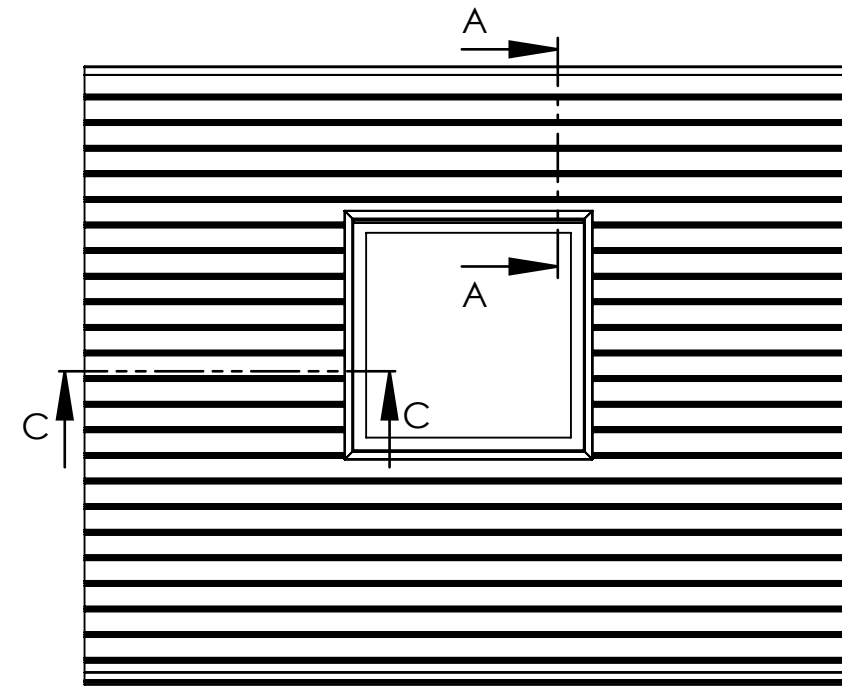


10404 - 176 Street  
Edmonton, Alberta T5S 1L3

Phone: 780.451.5482  
Fax: 780.451.0865

THE INFORMATION CONTAINED IN THIS DRAWING IS THE SOLE PROPERTY OF LENMAK EXTERIOR INNOVATIONS. ANY REPRODUCTION IN PART OR AS A WHOLE WITHOUT THE WRITTEN PERMISSION OF LENMAK EXTERIOR INNOVATIONS IS PROHIBITED.

UNLESS OTHERWISE SPECIFIED:  
DIMENSIONS ARE IN INCHES  
TOLERANCES:  
FRACTIONAL  $\pm 1/16$   
ANGULAR: MACH  $\pm$  BEND  $\pm 1^\circ$   
TWO PLACE DECIMAL  $\pm$   
THREE PLACE DECIMAL  $\pm .001$

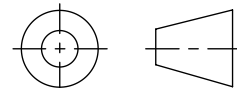

MATERIAL: xx Gauge

FINISH: x

	NAME	DATE
DRAWN	SNG	8/20/2018
CHECKED		
MFG APPR.		
WEIGHT:		SCALE: 1:2


TITLE: Shadow Clad Window Detail


SIZE **B**

DWG. NO.

-

REV **0**

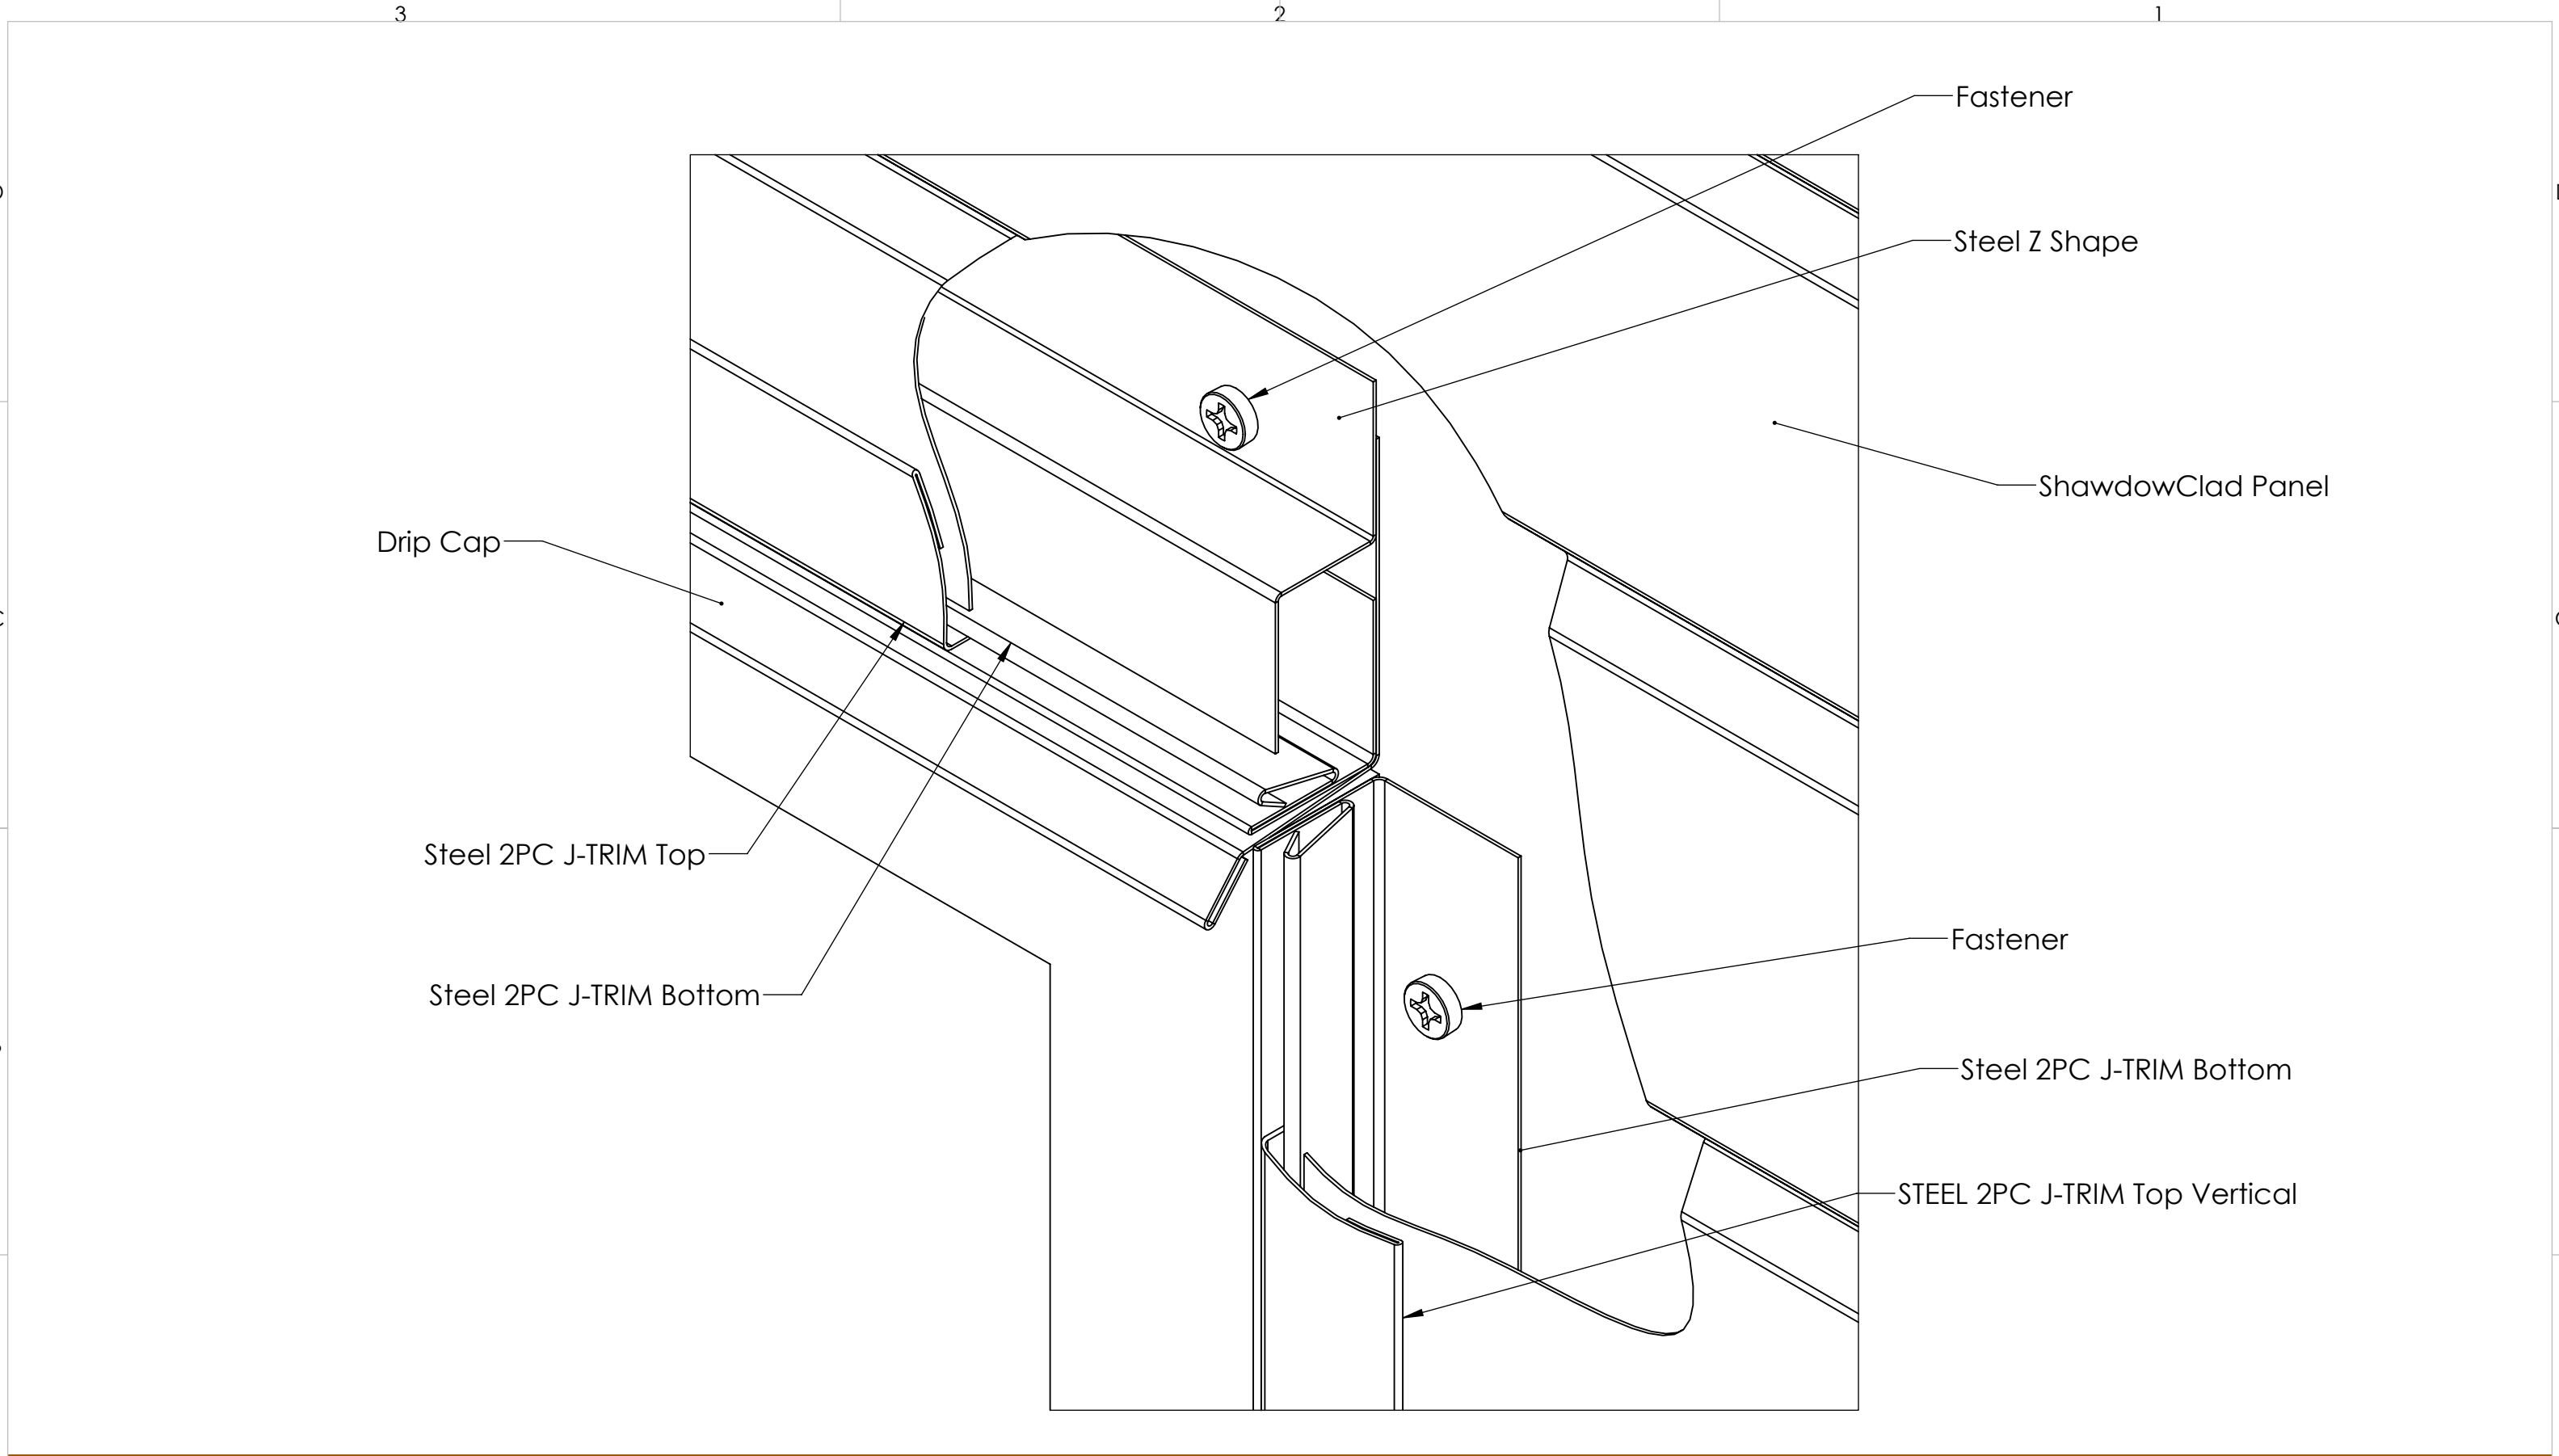





10404 - 176 Street  
Edmonton, Alberta T5S 1L3

Phone: 780.451.5482  
Fax: 780.451.0865

THE INFORMATION CONTAINED IN THIS DRAWING IS THE SOLE PROPERTY OF LENMAK EXTERIOR INNOVATIONS. ANY REPRODUCTION IN PART OR AS A WHOLE WITHOUT THE WRITTEN PERMISSION OF LENMAK EXTERIOR INNOVATIONS IS PROHIBITED.

UNLESS OTHERWISE SPECIFIED:  
DIMENSIONS ARE IN INCHES  
TOLERANCES:  
FRACTIONAL  $\pm 1/16$   
ANGULAR: MACH  $\pm$  BEND  $\pm 1^\circ$   
TWO PLACE DECIMAL  $\pm$   
THREE PLACE DECIMAL  $\pm .001$

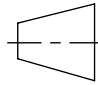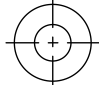


DRAWN	NAME	DATE
CHECKED	SNG	8/20/2018
MATERIAL:	xx Gauge	MFG APPR.
FINISH:	x	WEIGHT:


SCALE: 1:1

TITLE: Shadow Clad Window Detail


SIZE	DWG. NO.	REV
B	-	0

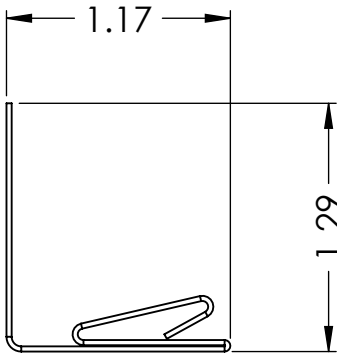

Steel 2PC J-TRIM Bottom

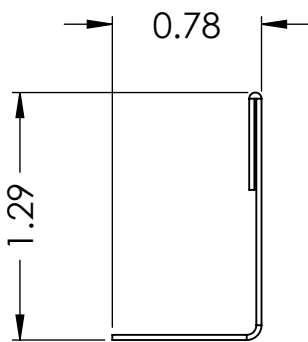

Steel 2PC J-TRIM Top

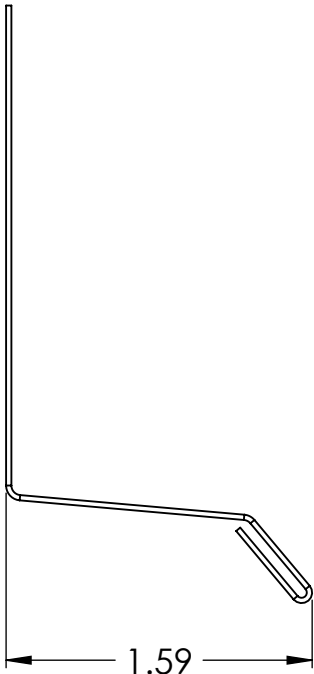

Drip Cap




10404 - 176 Street  
Edmonton, Alberta T5S 1L3

Phone: 780.451.5482  
Fax: 780.451.0865

THE INFORMATION CONTAINED IN  
THIS DRAWING IS THE SOLE PROPERTY OF  
LENMAK EXTERIOR INNOVATIONS. ANY  
REPRODUCTION IN PART OR AS A WHOLE  
WITHOUT THE WRITTEN PERMISSION OF  
LENMAK EXTERIOR INNOVATIONS IS  
PROHIBITED.

UNLESS OTHERWISE SPECIFIED:  
DIMENSIONS ARE IN INCHES  
TOLERANCES:  
FRACTIONAL  $\pm 1/16$   
ANGULAR: MACH  $\pm$  BEND  $\pm 1^\circ$   
TWO PLACE DECIMAL  $\pm$   
THREE PLACE DECIMAL  $\pm .001$

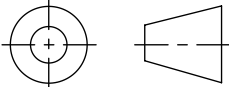

MATERIAL: xx Gauge

FINISH: x

	NAME	DATE
DRAWN	SNG	8/20/2018
CHECKED		
MFG APPR.		
WEIGHT:	SCALE: 1:1	

TITLE: Shadow Clad Window Detail

SIZE	DWG. NO.	REV
B	-	0