




DETAIL F

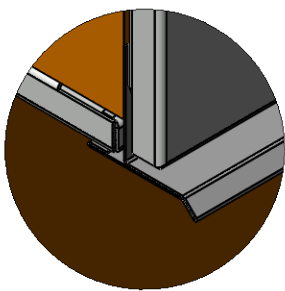


DETAIL G

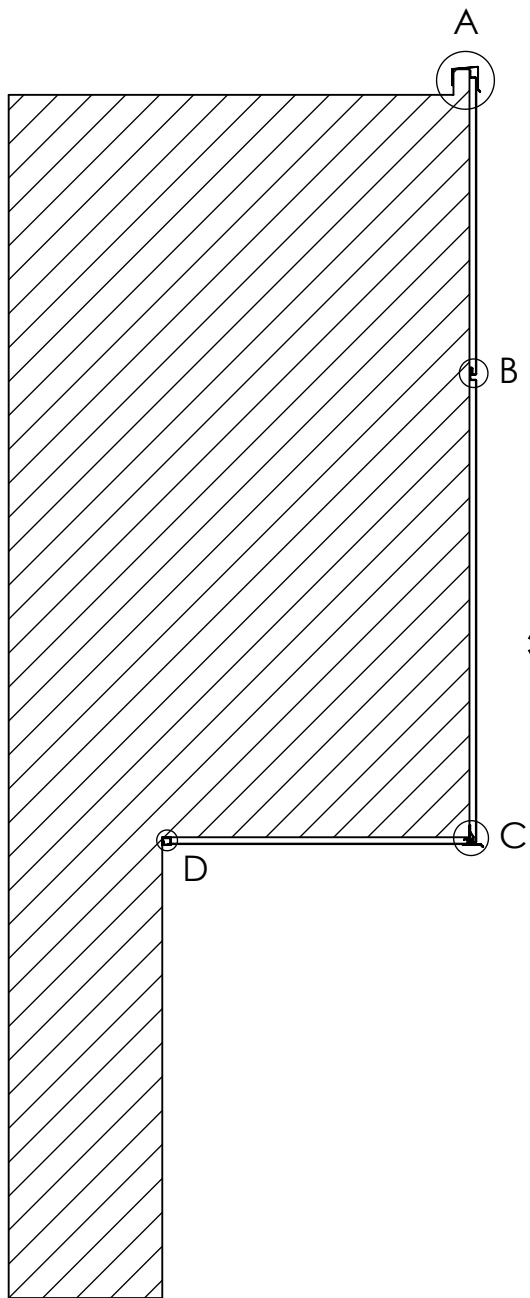


SECTION B-B
SCALE 1 : 30

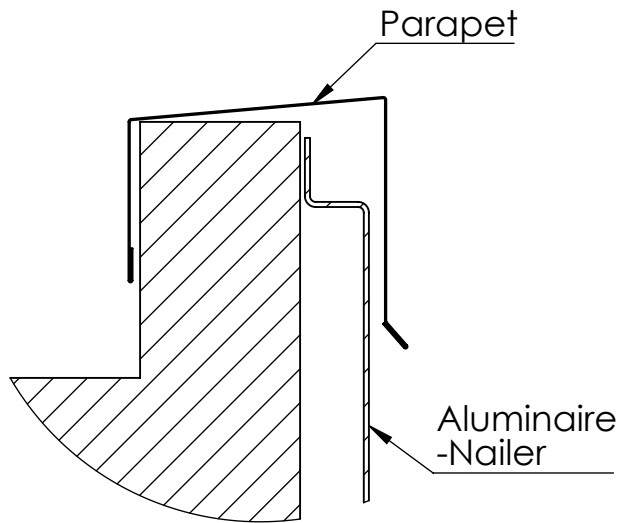


DETAIL A
SCALE 1 : 3

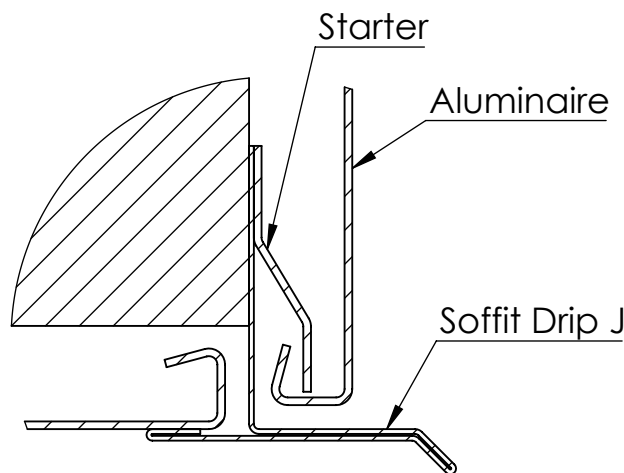


DETAIL C
SCALE 1 : 2

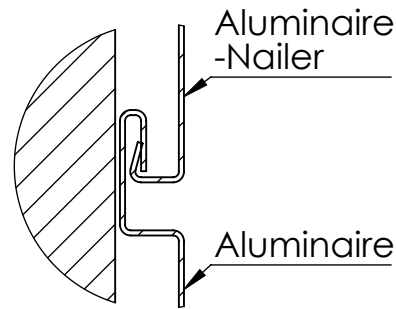

DETAIL B
SCALE 1 : 3

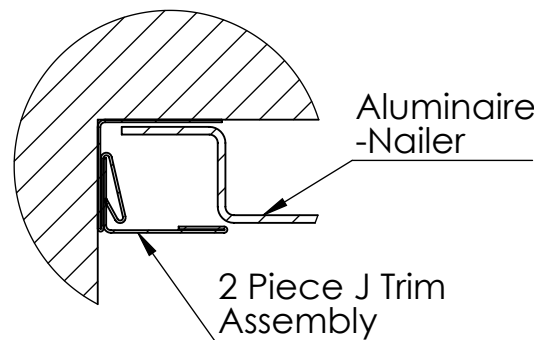

DETAIL D
SCALE 1 : 2

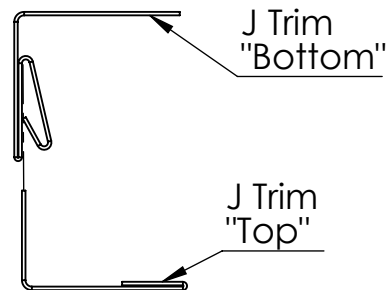

2 Piece J Trim Assembly


* COLOR SIDE



10404 - 176 Street
Edmonton, Alberta T5S 1L3
Phone: 780.451.5482
Fax: 780.451.0865

THE INFORMATION CONTAINED IN
THIS DRAWING IS THE SOLE PROPERTY OF
LENMAK EXTERIOR INNOVATIONS. ANY
REPRODUCTION IN PART OR AS A WHOLE
WITHOUT THE WRITTEN PERMISSION OF
LENMAK EXTERIOR INNOVATIONS IS
PROHIBITED.

UNLESS OTHERWISE SPECIFIED:
DIMENSIONS ARE IN INCHES
TOLERANCES:
FRACTIONAL $\pm 1/16$
ANGULAR: BEND $\pm 1^\circ$
TWO PLACE DECIMAL $\pm .02$
THREE PLACE DECIMAL $\pm .020$

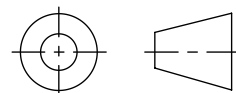

MATERIAL:
FINISH:

TBD
TBD

LINE #:
WEIGHT:

PAGE 1 OF 1
SCALE: 1:50

NAME
DATE
DRAWN BY: CT 4/9/2019
UPDATED BY: 4/10/2019
MFG APPR.

TITLE: ALPNL Soffit Assembly

QUOTE / SO#:

CUSTOMER: S2 Architecture

DWG. NO. ALPNL Soffit Assembly

REV
0