


10404 - 176 Street  
Edmonton, Alberta T5S 1L3

Phone: 780.451.5482  
Fax: 780.451.0865

THE INFORMATION CONTAINED IN THIS DRAWING IS THE SOLE PROPERTY OF LENMAK EXTERIOR INNOVATIONS. ANY REPRODUCTION IN PART OR AS A WHOLE WITHOUT THE WRITTEN PERMISSION OF LENMAK EXTERIOR INNOVATIONS IS PROHIBITED.

UNLESS OTHERWISE SPECIFIED:  
DIMENSIONS ARE IN INCHES  
TOLERANCES:  
FRACTIONAL  $\pm 1/16$   
ANGULAR: MACH  $\pm$  BEND  $\pm 1^\circ$   
TWO PLACE DECIMAL  $\pm$   
THREE PLACE DECIMAL  $\pm .001$

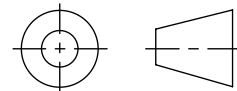



MATERIAL: xx Gauge


FINISH: x

	NAME	DATE
DRAWN	SNG	4/3/2018
CHECKED		
MFG APPR.		
WEIGHT:	SCALE: 1:15	

TITLE:		Aluminaire Installation Hardware Assembly	
SIZE	DWG. NO.	REV	
B	-	0	

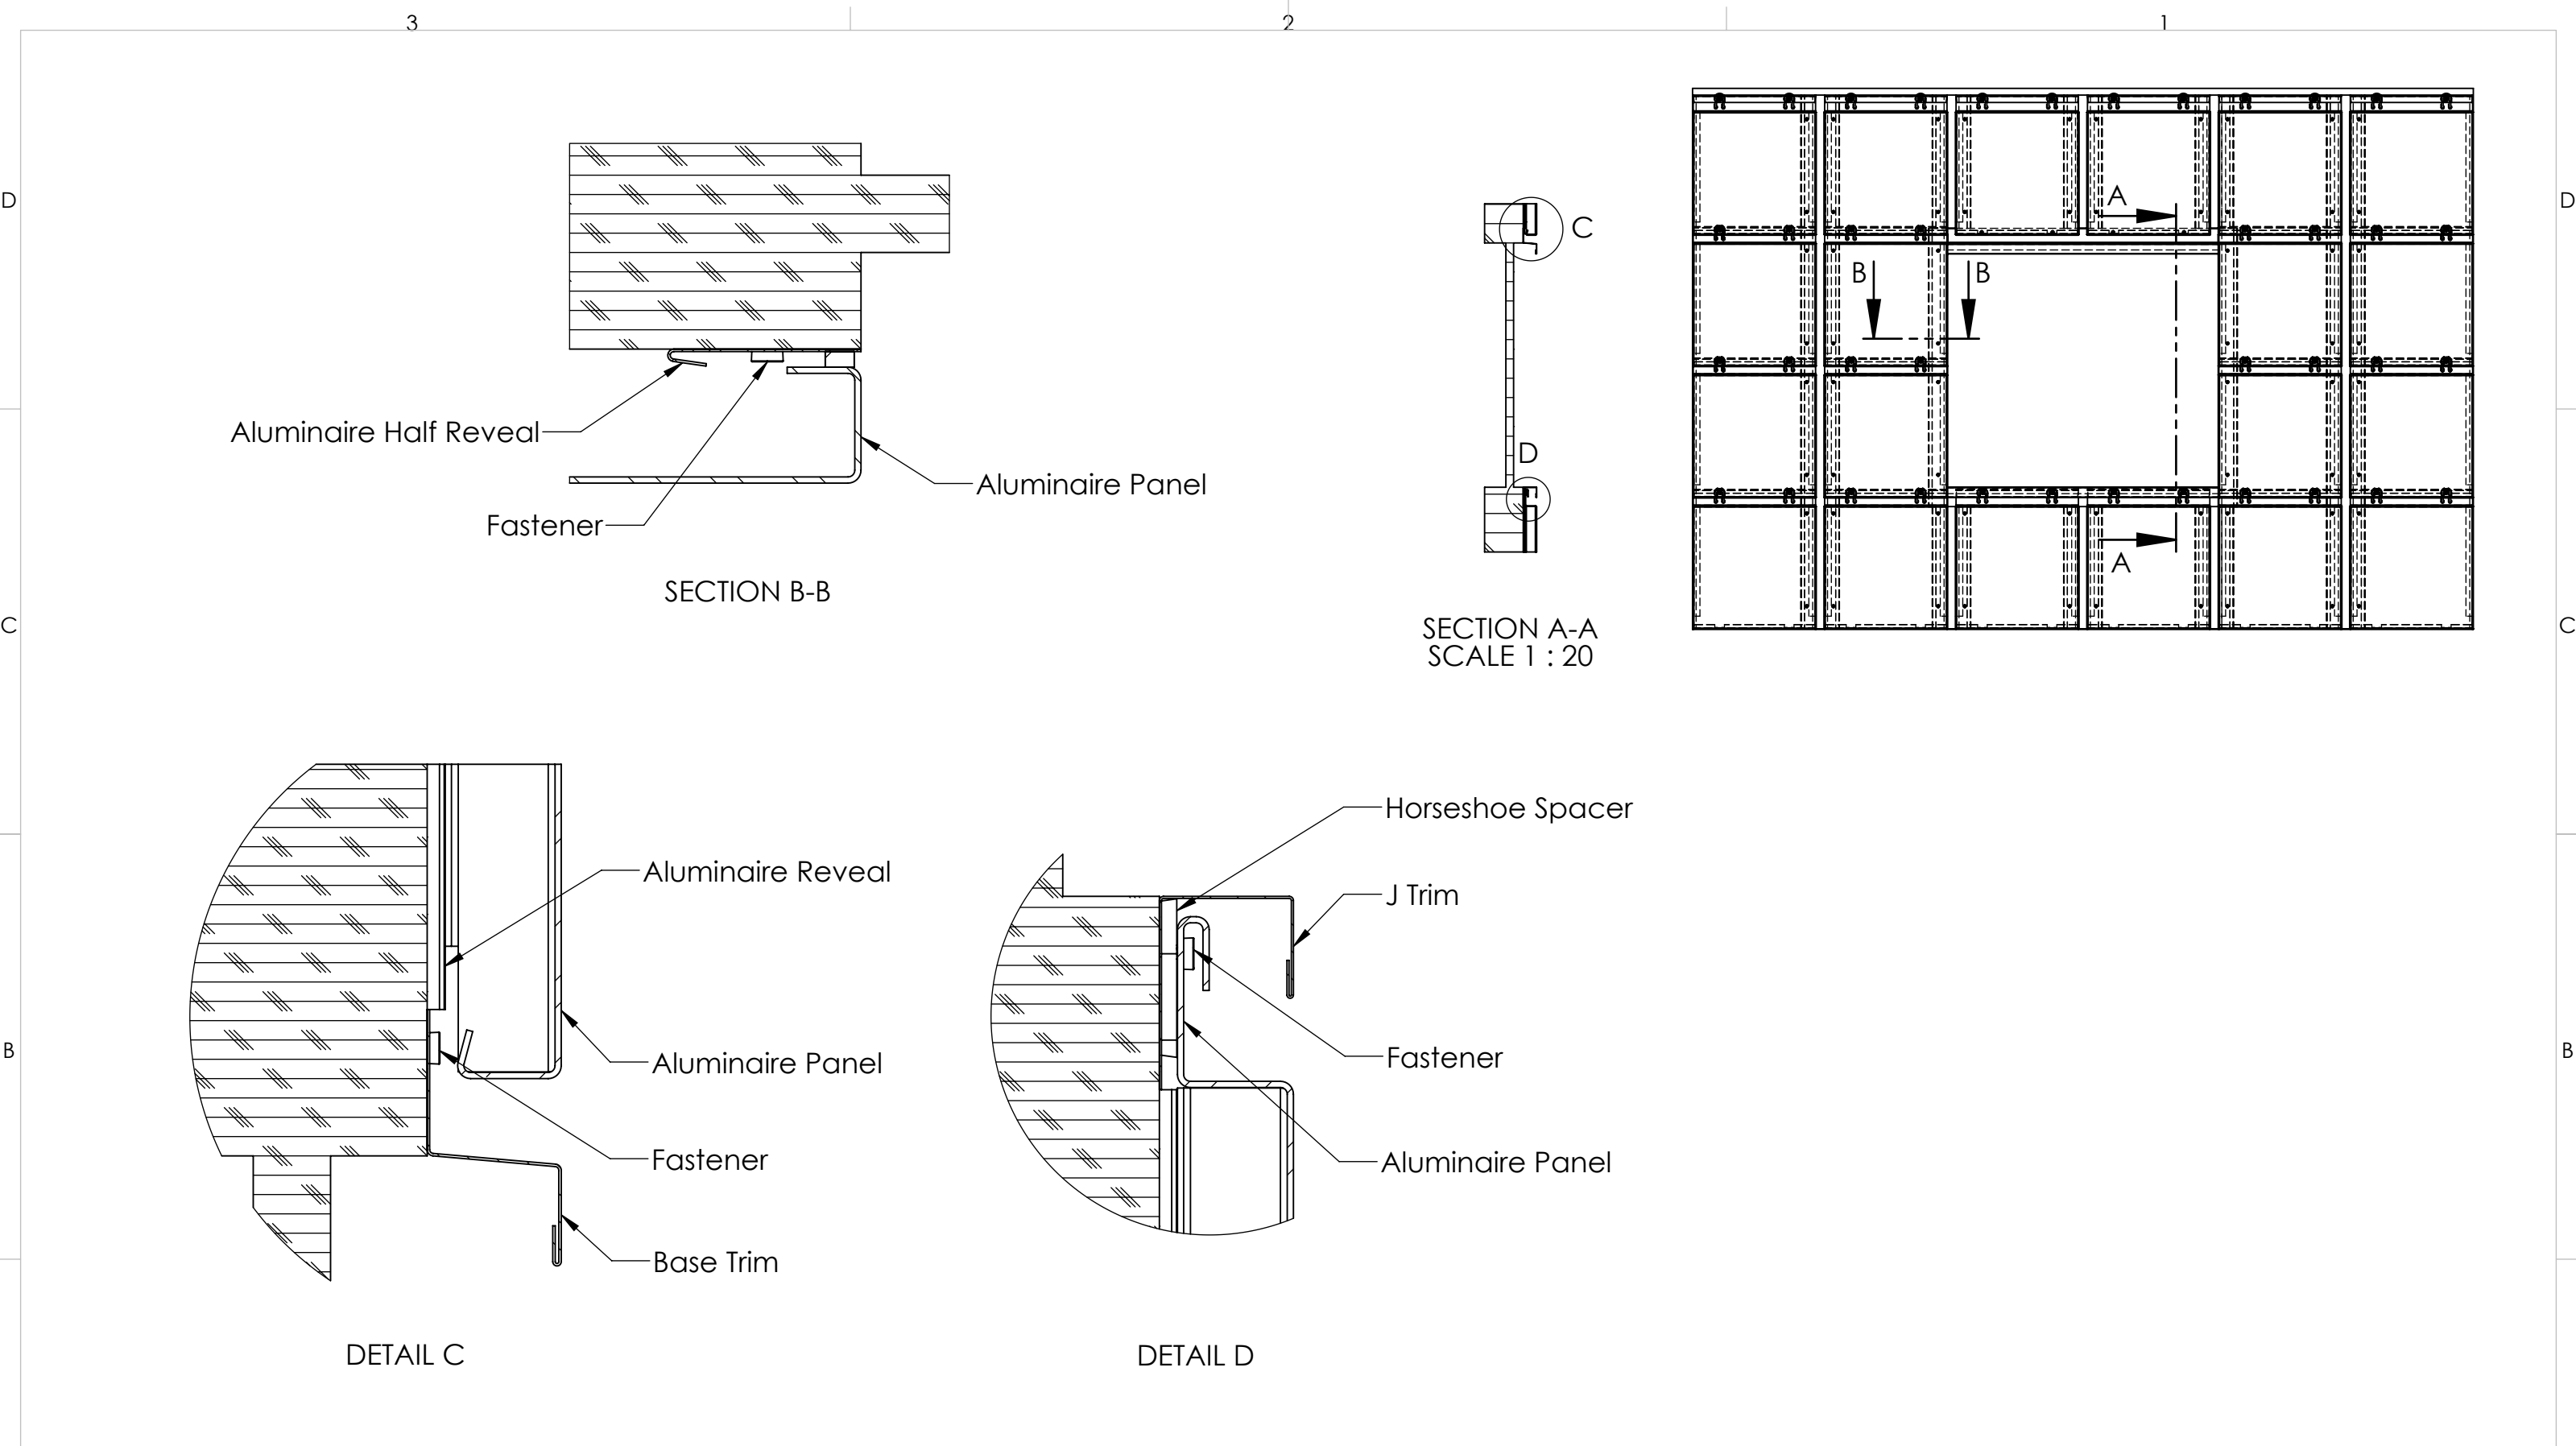

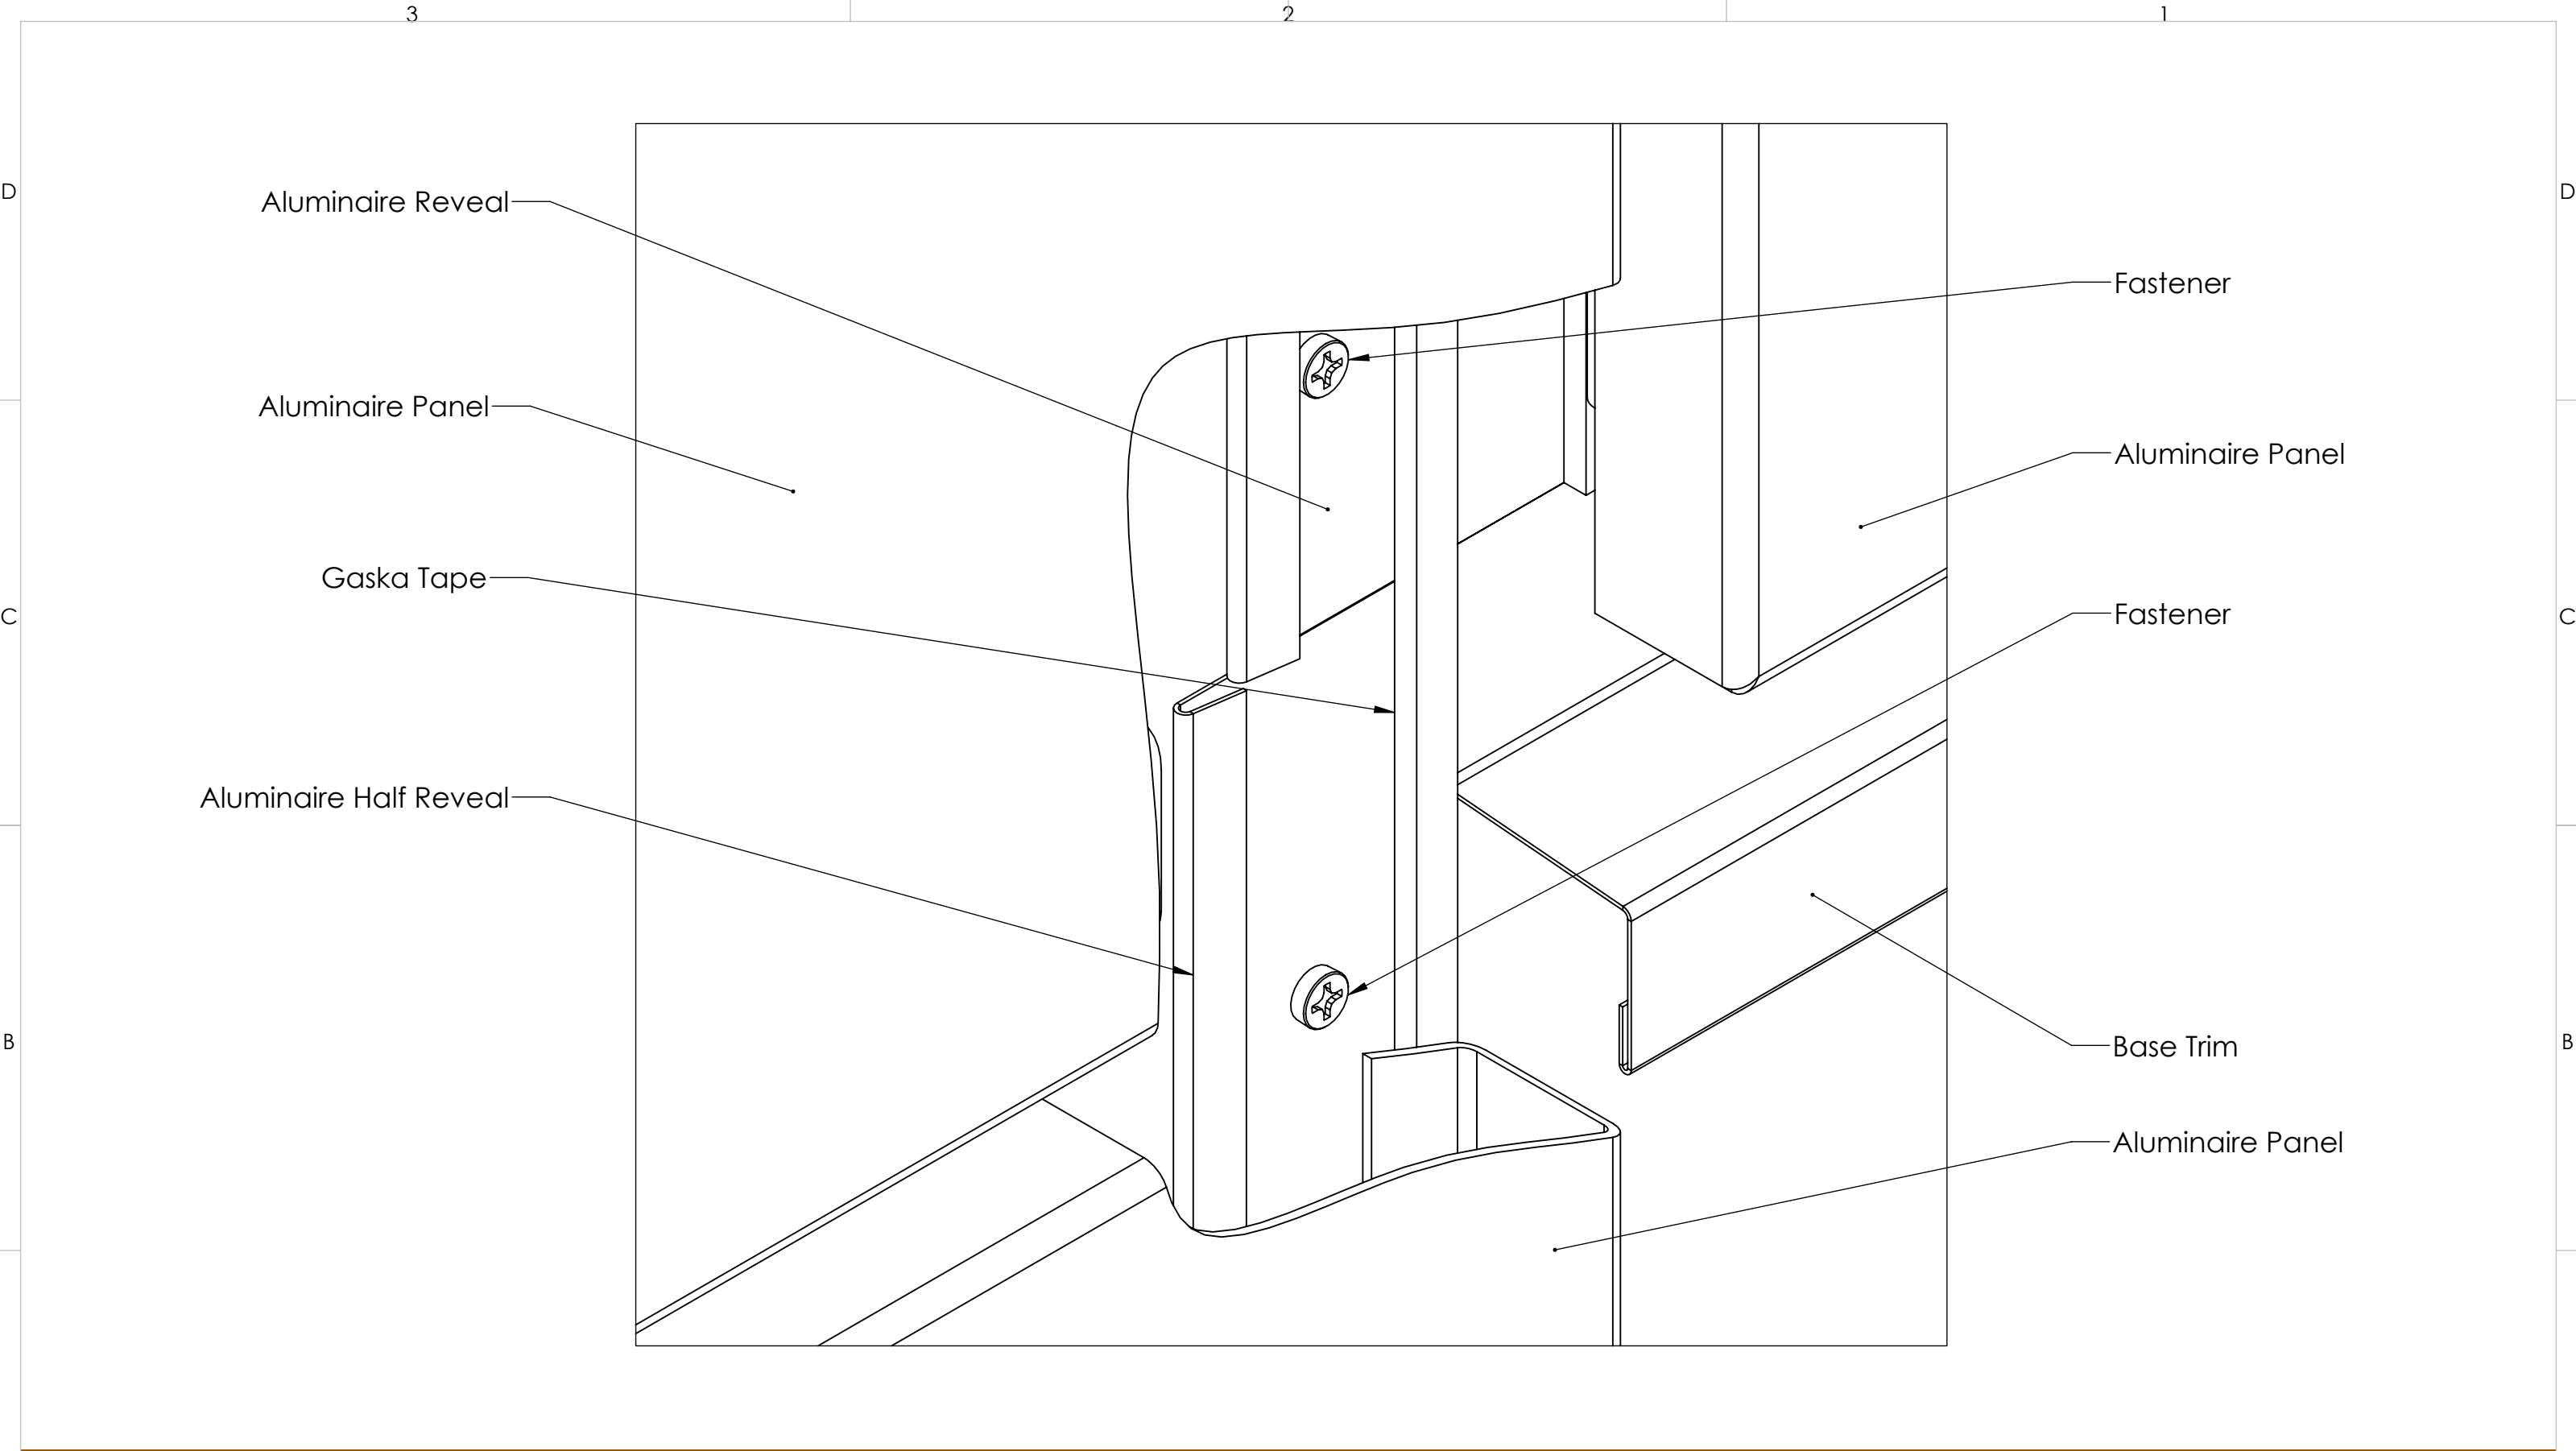





10404 - 176 Street  
Edmonton, Alberta T5S 1L3

Phone: 780.451.5482  
Fax: 780.451.0865

THE INFORMATION CONTAINED IN THIS DRAWING IS THE SOLE PROPERTY OF LENMAK EXTERIOR INNOVATIONS. ANY REPRODUCTION IN PART OR AS A WHOLE WITHOUT THE WRITTEN PERMISSION OF LENMAK EXTERIOR INNOVATIONS IS PROHIBITED.

UNLESS OTHERWISE SPECIFIED:  
DIMENSIONS ARE IN INCHES  
TOLERANCES:  
FRACTIONAL  $\pm 1/16$   
ANGULAR: MACH  $\pm$  BEND  $\pm 1^\circ$   
TWO PLACE DECIMAL  $\pm$   
THREE PLACE DECIMAL  $\pm .001$

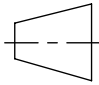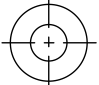

MATERIAL:	xx Gauge	MFG APPR.	
FINISH:	x	WEIGHT:	

DRAWN	NAME	DATE
CHECKED	SNG	4/3/2018

SCALE: 1:1
------------

TITLE:	Aluminaire Installation Hardware Assembly	
SIZE	DWG. NO.	REV
B	-	0