
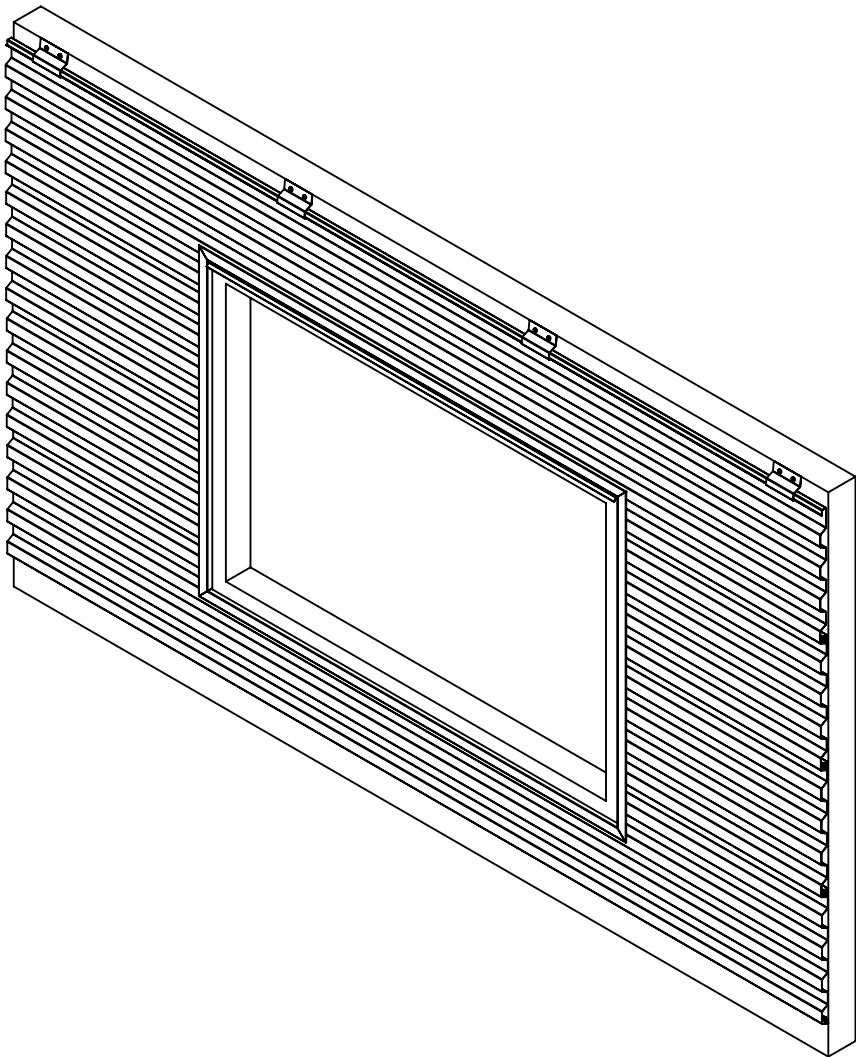


ITEM NO.	DESCRIPTION
1	Drip Cap
2	J TRIM Top
3	J TRIM Side
4	InterClad Quad Panel

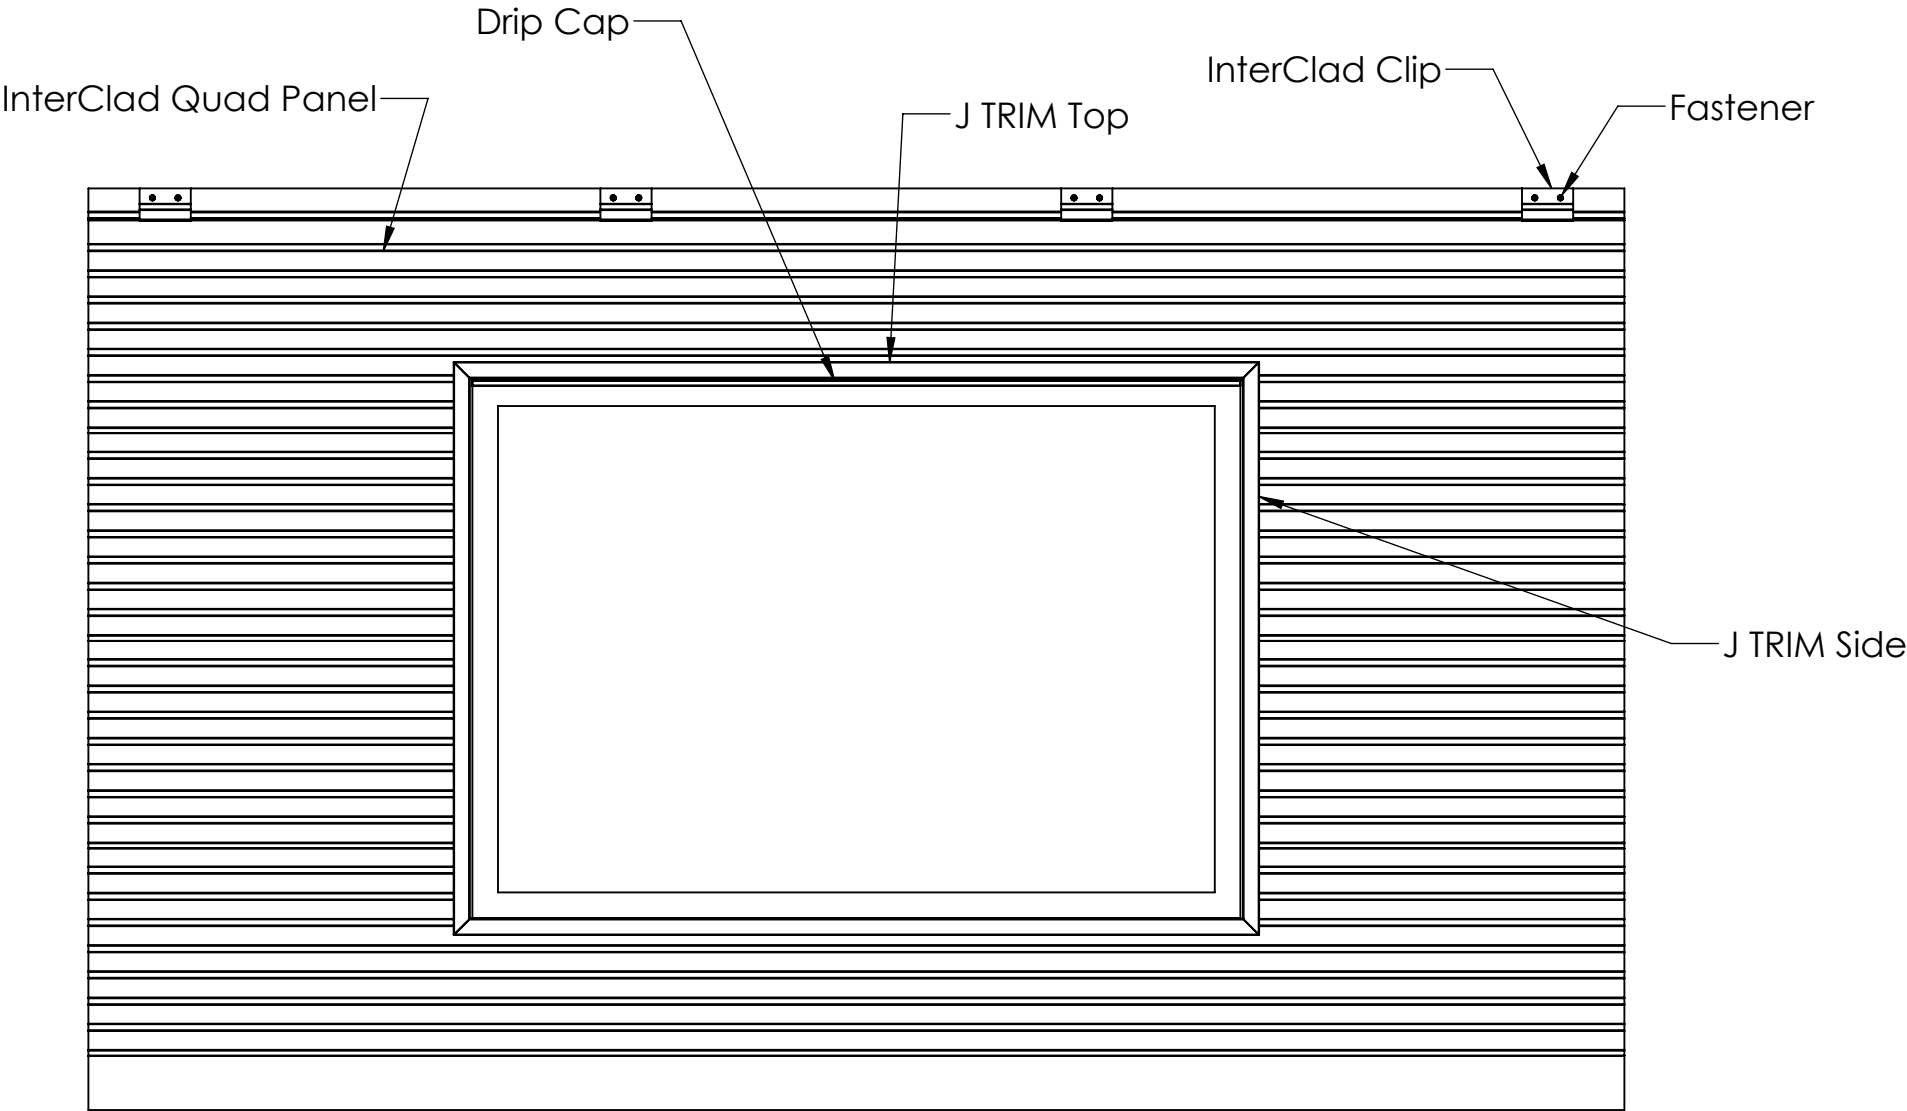

10404 - 176 Street
Edmonton, Alberta T5S 1L3

Phone: 780.451.5482
Fax: 780.451.0865

THE INFORMATION CONTAINED IN
THIS DRAWING IS THE SOLE PROPERTY OF
LENMAK EXTERIOR INNOVATIONS. ANY
REPRODUCTION IN PART OR AS A WHOLE
WITHOUT THE WRITTEN PERMISSION OF
LENMAK EXTERIOR INNOVATIONS IS
PROHIBITED.

UNLESS OTHERWISE SPECIFIED:
DIMENSIONS ARE IN INCHES
TOLERANCES:
FRACTIONAL $\pm 1/16$
ANGULAR: MACH \pm BEND $\pm 1^\circ$
TWO PLACE DECIMAL \pm
THREE PLACE DECIMAL $\pm .001$




MATERIAL: xx Gauge

FINISH: x

	NAME	DATE
DRAWN	SNG	7/25/2018
CHECKED		
MFG APPR.		
WEIGHT:		SCALE: 1:15


TITLE: InterClad Windows Trim Style
2

SIZE	DWG. NO.	REV
B	-	0

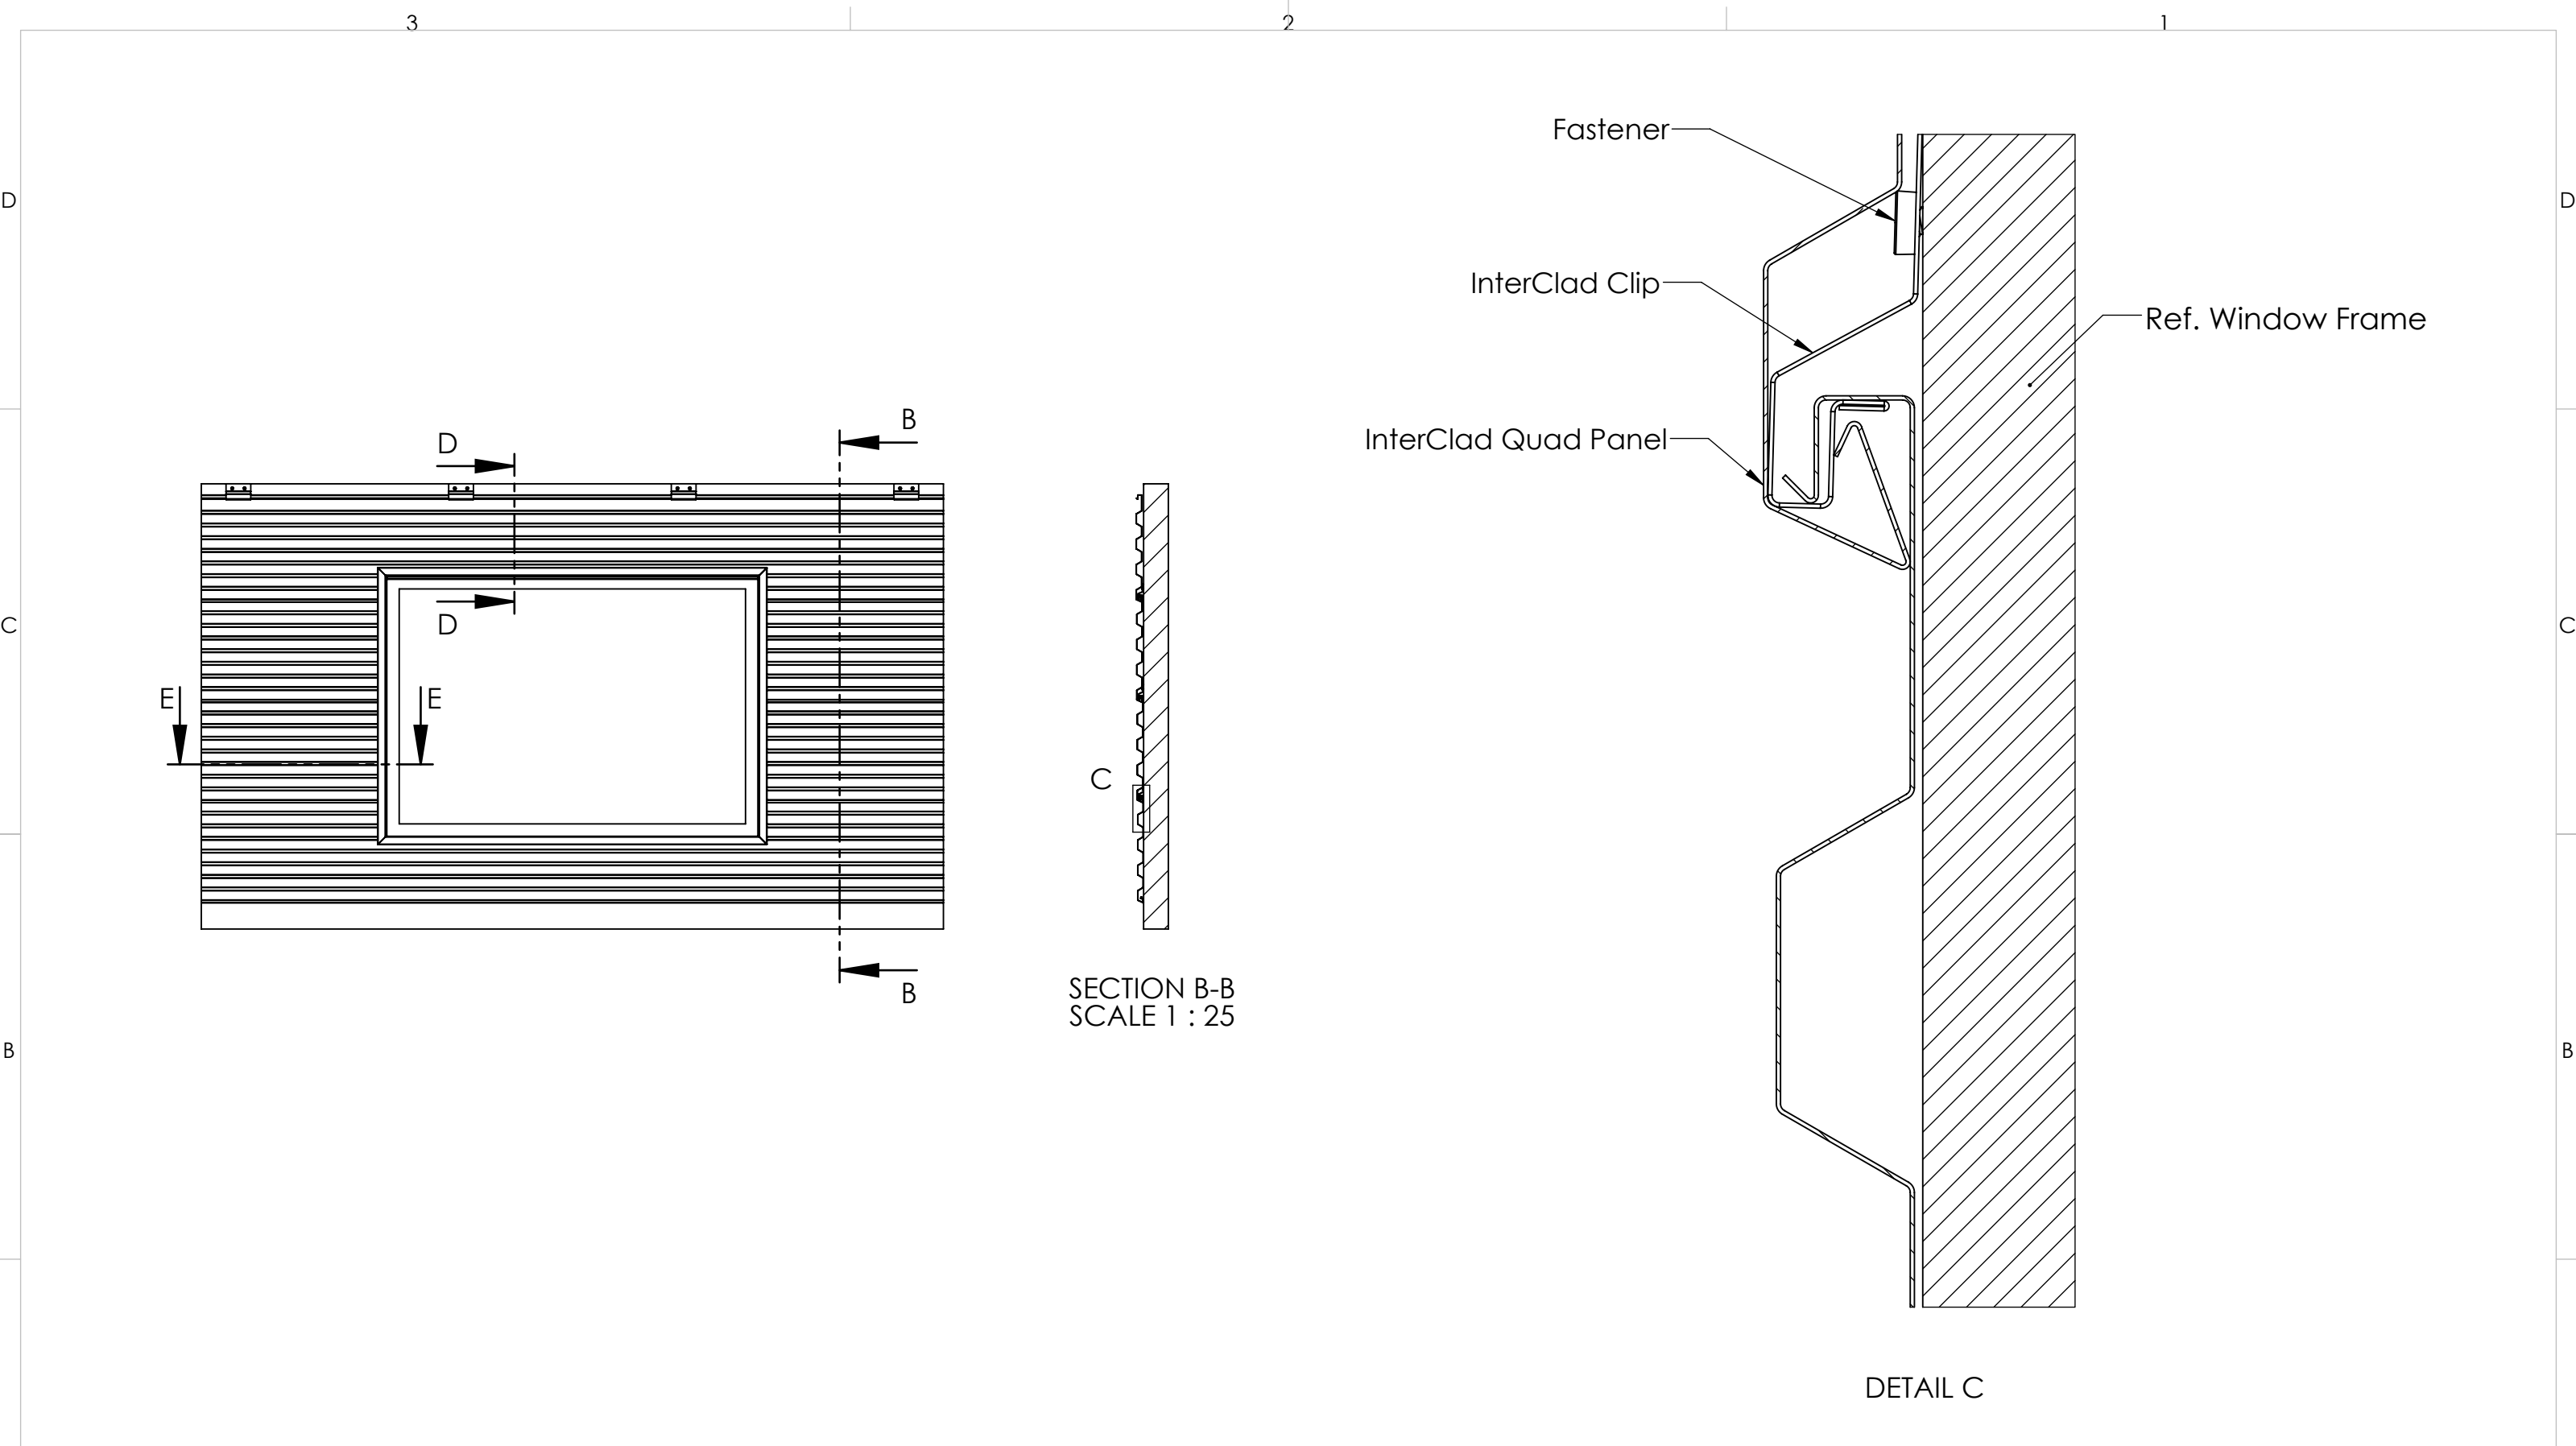


SECTION B-B
SCALE 1 : 25

DETAIL C

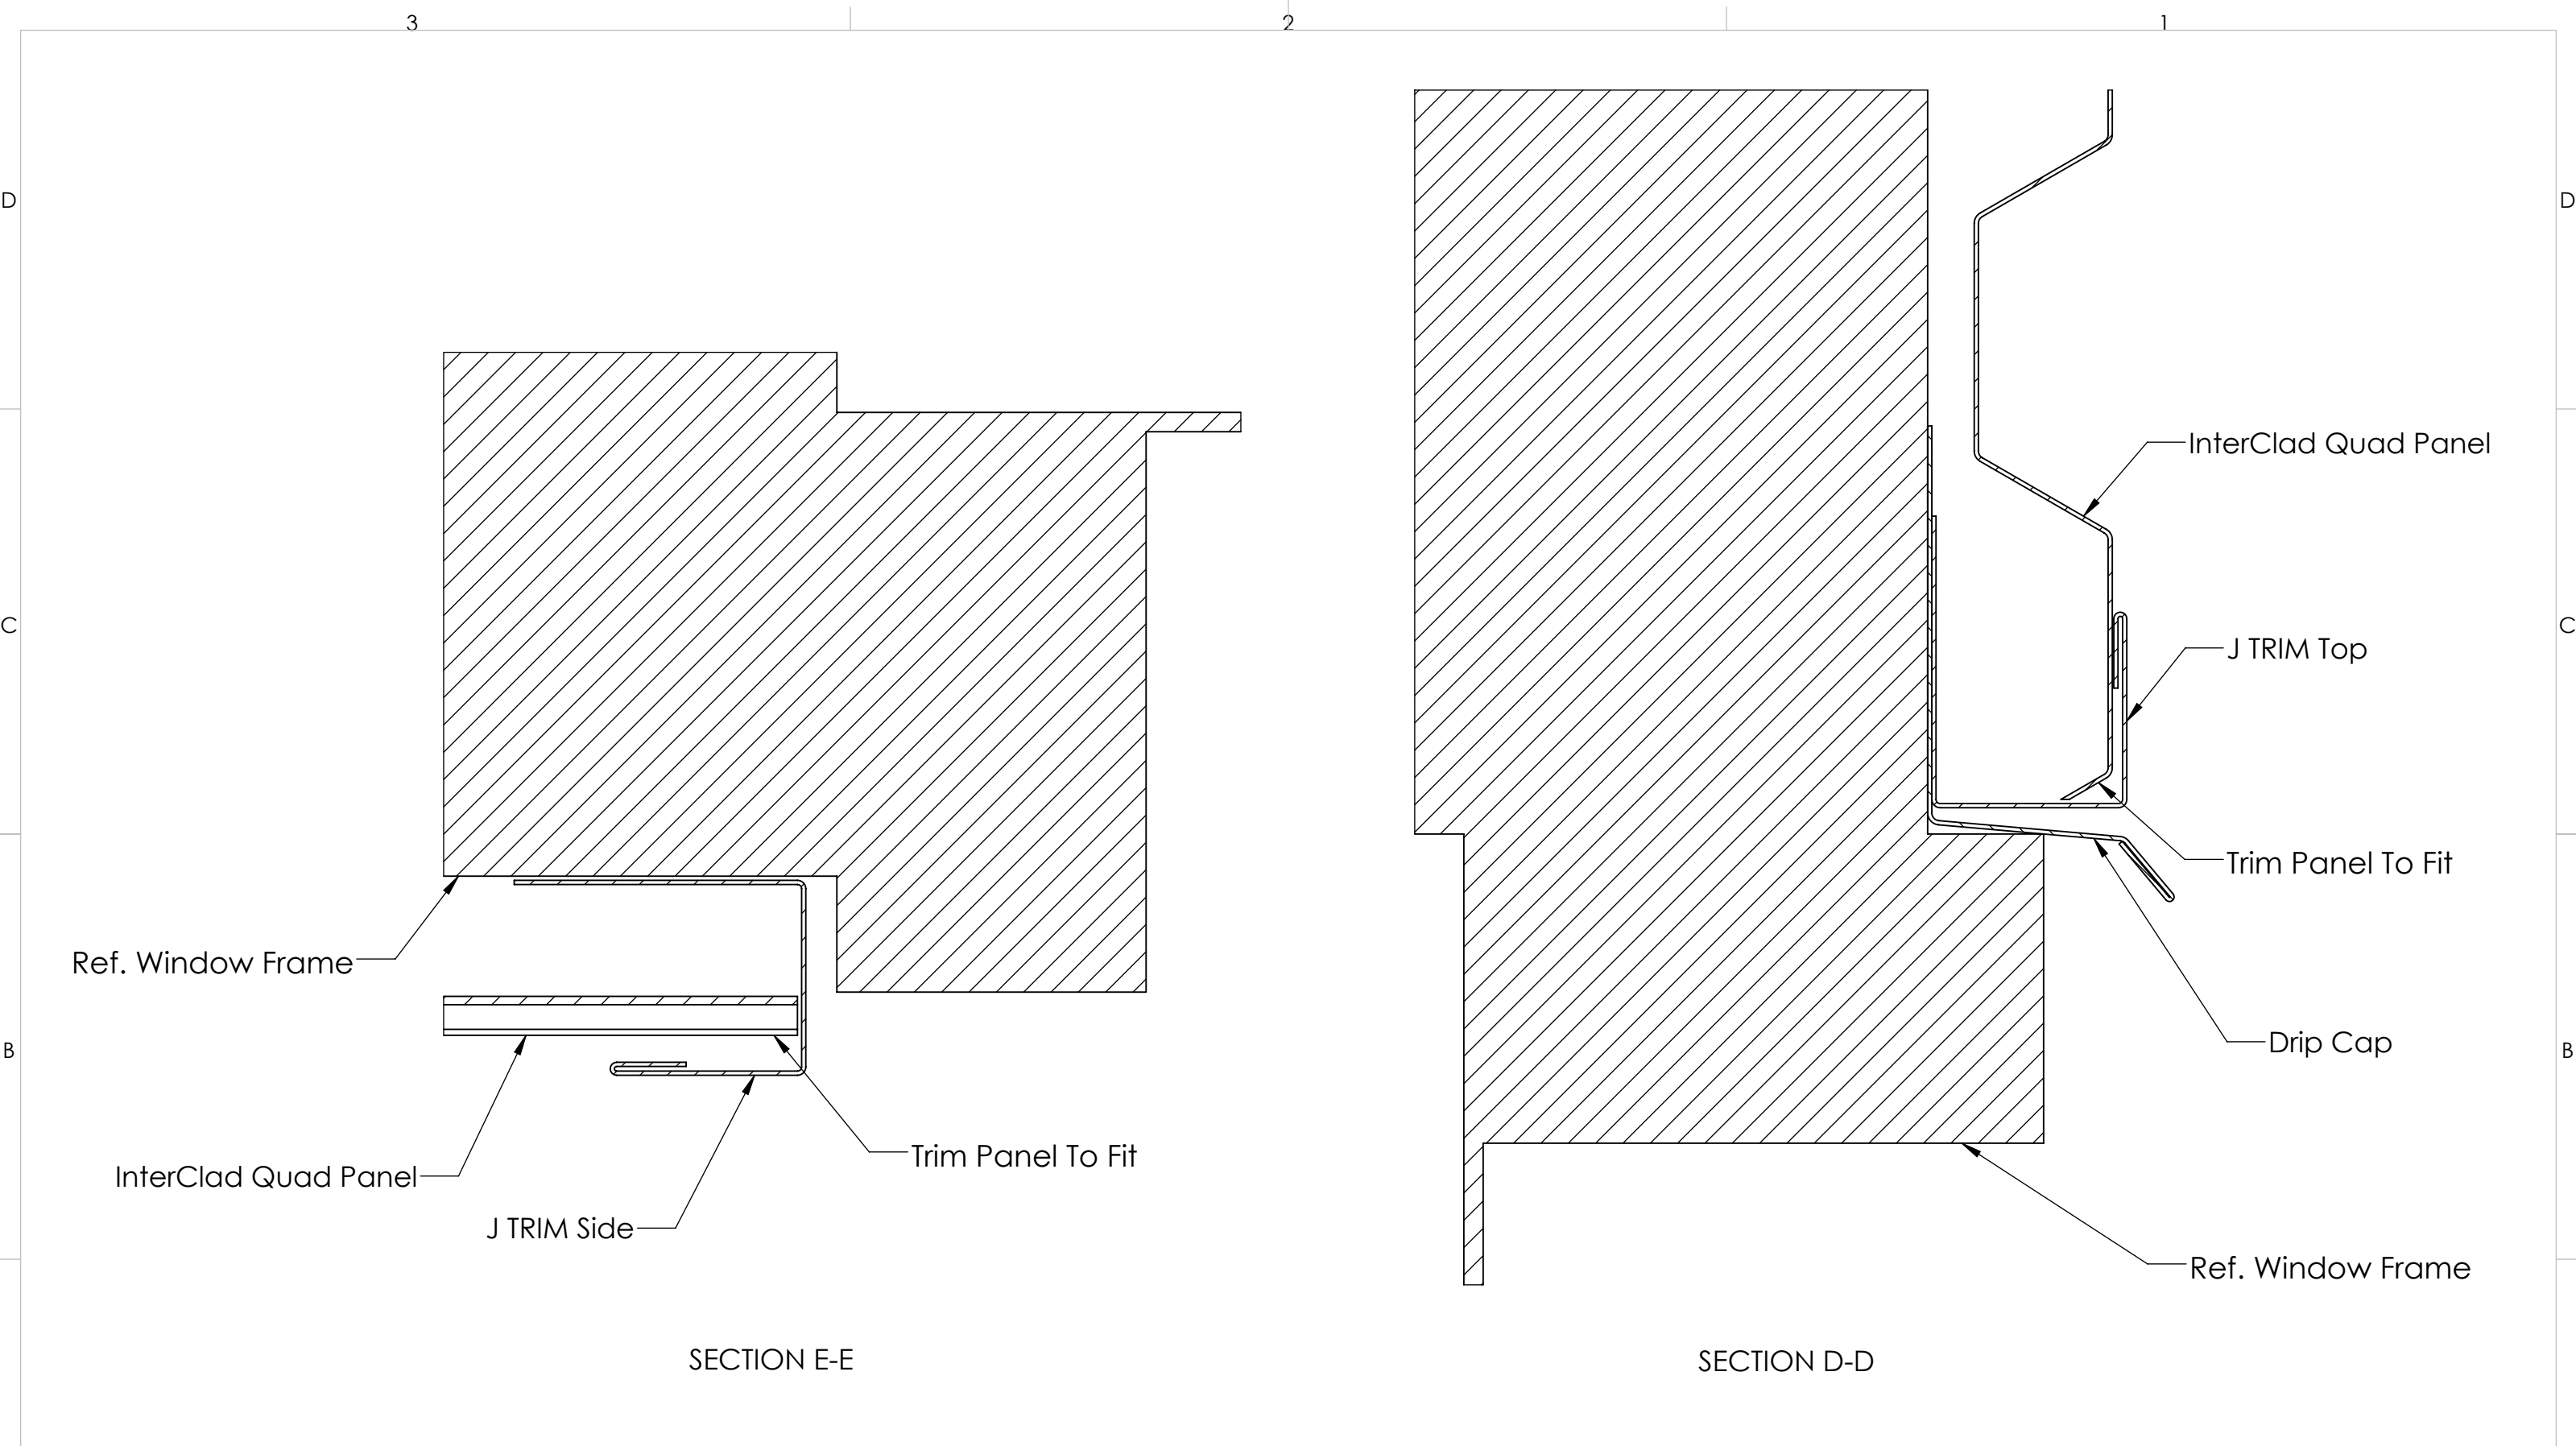

SECTION E-E

SECTION D-D

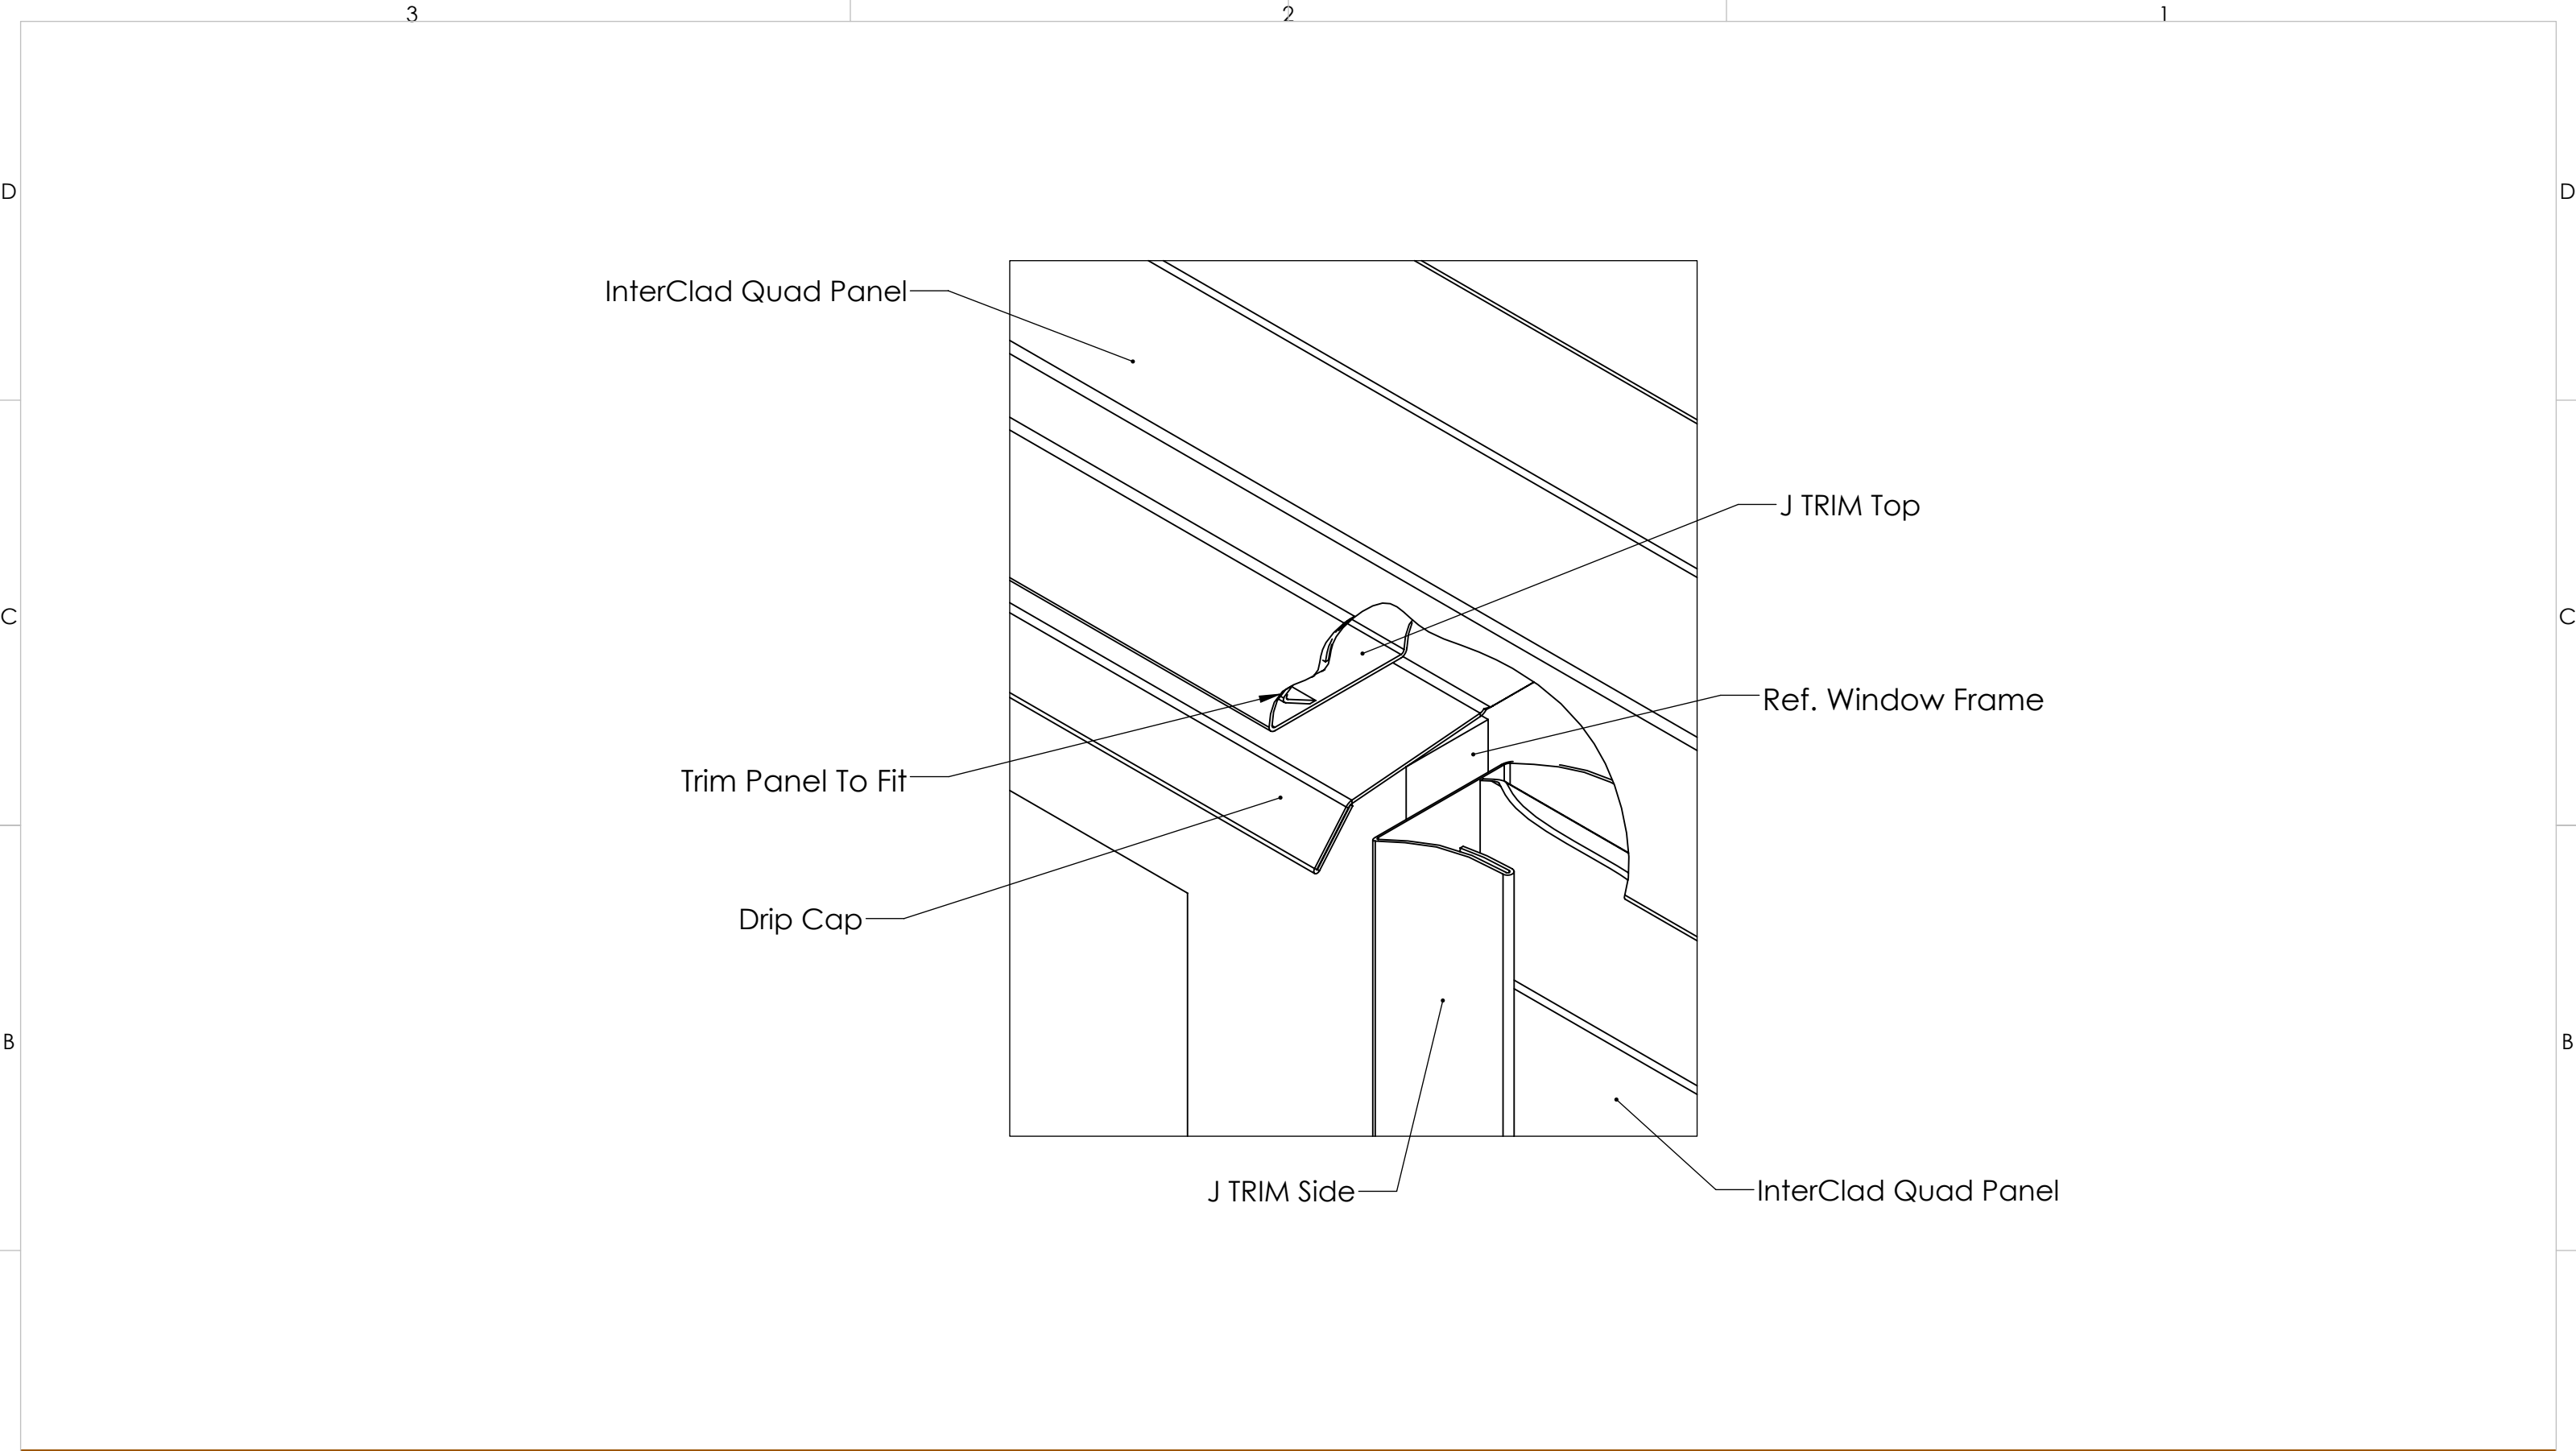

D

D

C



C

B

B

A

A

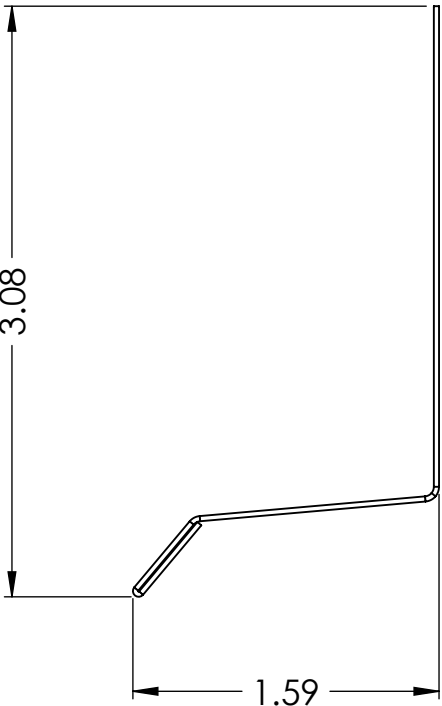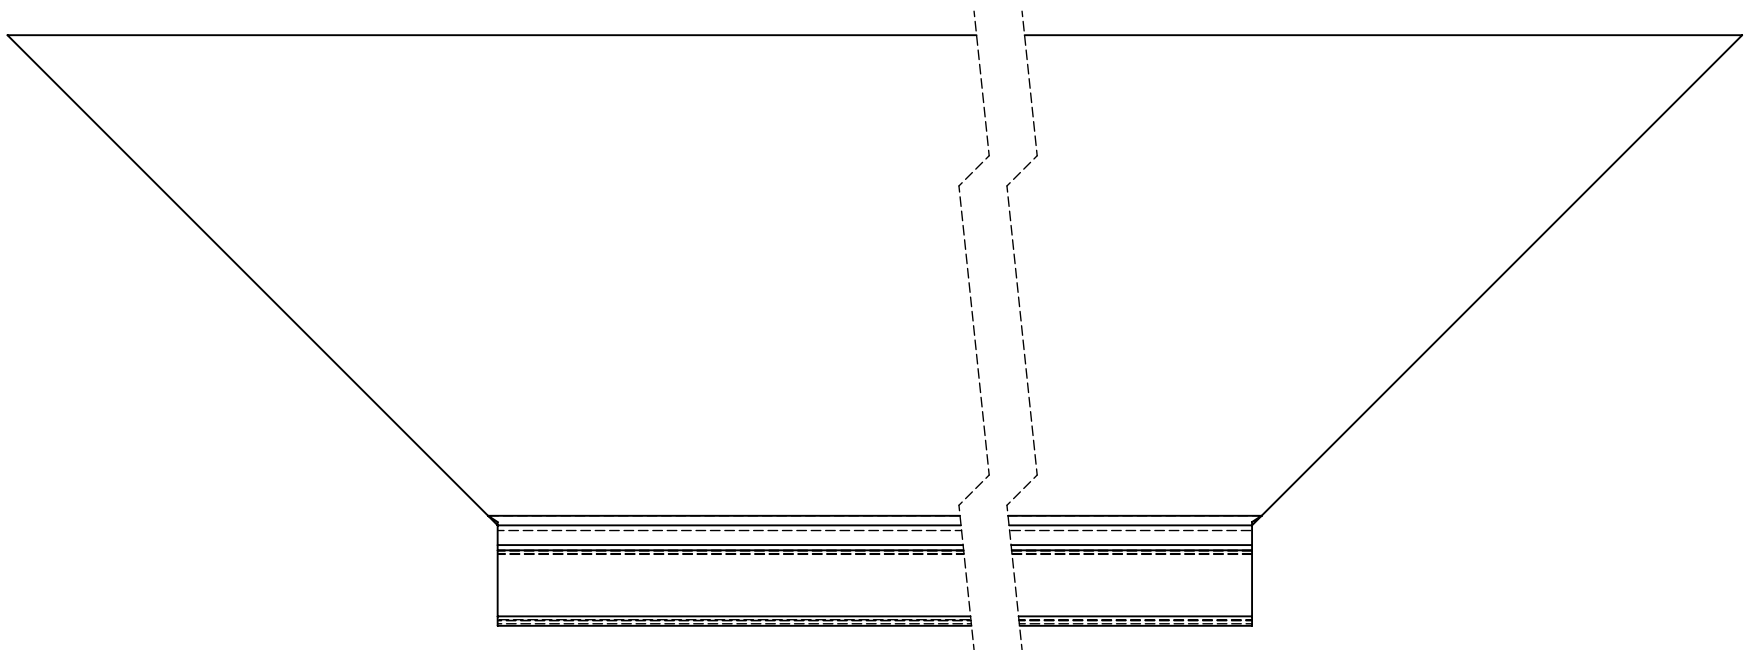

10404 - 176 Street
Edmonton, Alberta T5S 1L3

Phone: 780.451.5482
Fax: 780.451.0865

THE INFORMATION CONTAINED IN
THIS DRAWING IS THE SOLE PROPERTY OF
LENMAK EXTERIOR INNOVATIONS. ANY
REPRODUCTION IN PART OR AS A WHOLE
WITHOUT THE WRITTEN PERMISSION OF
LENMAK EXTERIOR INNOVATIONS IS
PROHIBITED.

UNLESS OTHERWISE SPECIFIED:
DIMENSIONS ARE IN INCHES
TOLERANCES:
FRACTIONAL $\pm 1/16$
ANGULAR: MACH \pm BEND $\pm 1^\circ$
TWO PLACE DECIMAL \pm
THREE PLACE DECIMAL $\pm .001$



MATERIAL:

xx Gauge

FINISH:

x

DRAWN

NAME

DATE

SNG

7/25/2018

CHECKED

MFG APPR.

SCALE: 1:1

TITLE:

InterClad Windows Trim Style
2

SIZE



DWG. NO.

B

-

REV

0

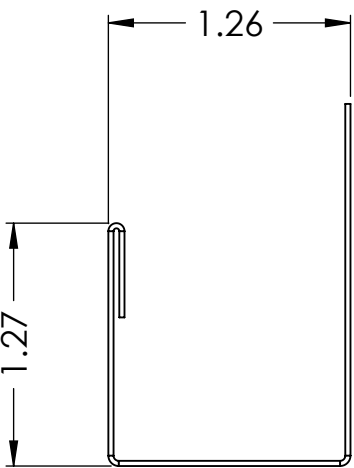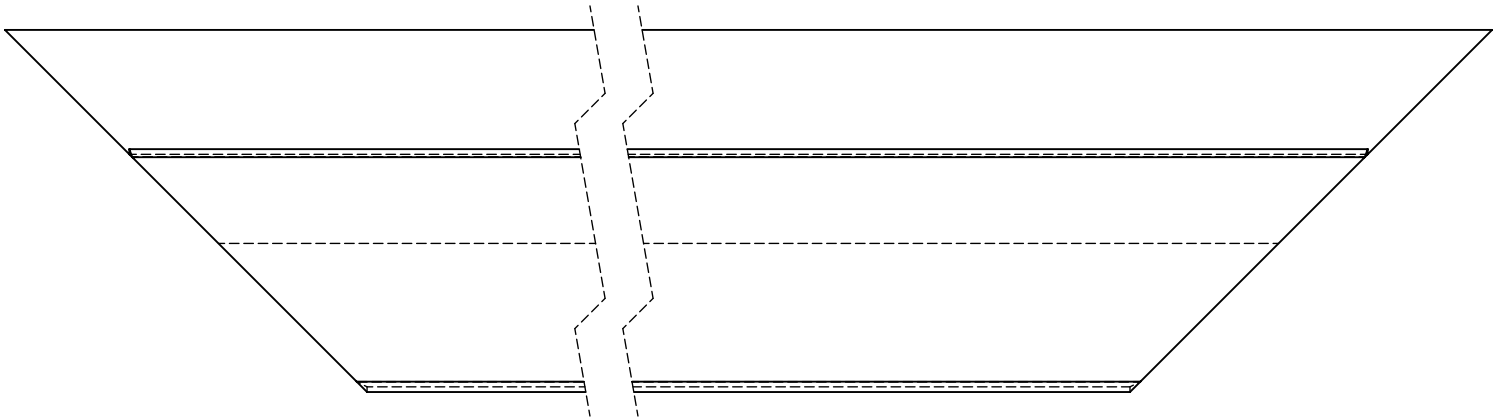


10404 - 176 Street
Edmonton, Alberta T5S 1L3

Phone: 780.451.5482
Fax: 780.451.0865

THE INFORMATION CONTAINED IN
THIS DRAWING IS THE SOLE PROPERTY OF
LENMAK EXTERIOR INNOVATIONS. ANY
REPRODUCTION IN PART OR AS A WHOLE
WITHOUT THE WRITTEN PERMISSION OF
LENMAK EXTERIOR INNOVATIONS IS
PROHIBITED.

UNLESS OTHERWISE SPECIFIED:
DIMENSIONS ARE IN INCHES
TOLERANCES:
FRACTIONAL $\pm 1/16$
ANGULAR: MACH \pm BEND $\pm 1^\circ$
TWO PLACE DECIMAL \pm
THREE PLACE DECIMAL $\pm .001$

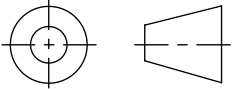

MATERIAL: xx Gauge

FINISH: x

	NAME	DATE
DRAWN	SNG	7/25/2018
CHECKED		
MFG APPR.		
WEIGHT:	SCALE: 1:1	

TITLE: InterClad Windows Trim Style
2

SIZE	DWG. NO.	REV
B	-	0