
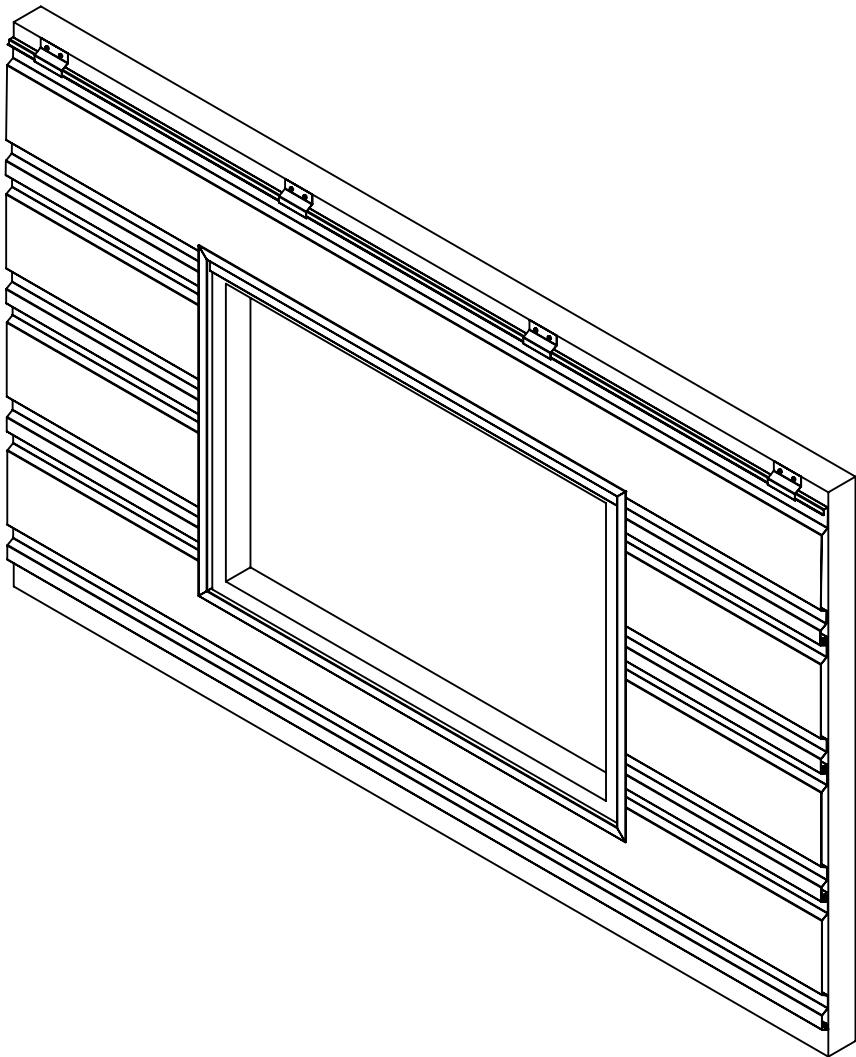


| ITEM NO. | DESCRIPTION     |
|----------|-----------------|
| 1        | Window Trim     |
| 2        | J TRIM Top      |
| 3        | J TRIM Side     |
| 4        | InterClad Prime |
| 5        | InterClad Clip  |
| 6        | Fastener        |

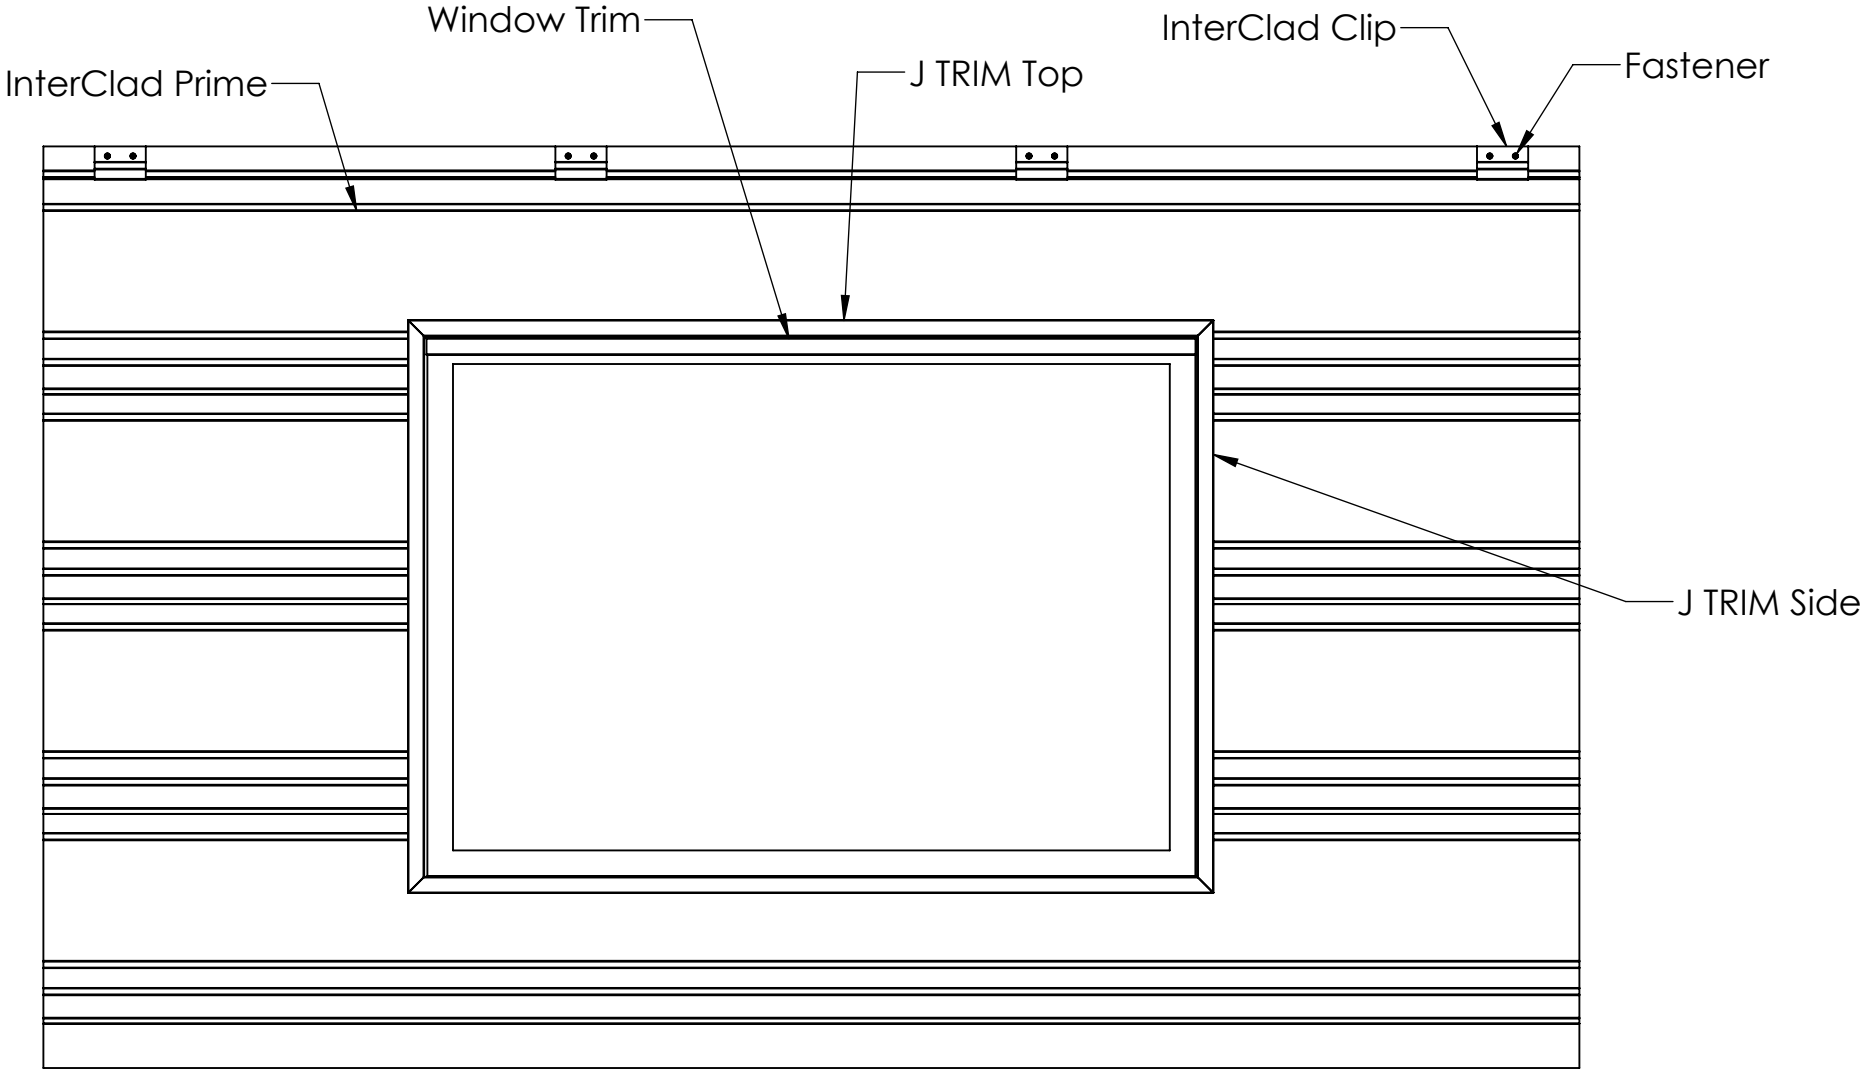


10404 - 176 Street  
Edmonton, Alberta T5S 1L3

Phone: 780.451.5482  
Fax: 780.451.0865

THE INFORMATION CONTAINED IN  
THIS DRAWING IS THE SOLE PROPERTY OF  
LENMAK EXTERIOR INNOVATIONS. ANY  
REPRODUCTION IN PART OR AS A WHOLE  
WITHOUT THE WRITTEN PERMISSION OF  
LENMAK EXTERIOR INNOVATIONS IS  
PROHIBITED.

UNLESS OTHERWISE SPECIFIED:  
DIMENSIONS ARE IN INCHES  
TOLERANCES:  
FRACTIONAL  $\pm 1/16$   
ANGULAR: MACH  $\pm$  BEND  $\pm 1^\circ$   
TWO PLACE DECIMAL  $\pm$   
THREE PLACE DECIMAL  $\pm .001$

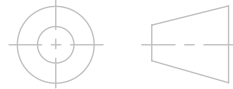

MATERIAL: xx Gauge

FINISH: x

|           | NAME | DATE        |
|-----------|------|-------------|
| DRAWN     | SNG  | 7/25/2018   |
| CHECKED   |      |             |
| MFG APPR. |      |             |
| WEIGHT:   |      | SCALE: 1:15 |

TITLE: InterClad Windows Trim Style  
2

SIZE


DWG. NO.

B

-


REV

0

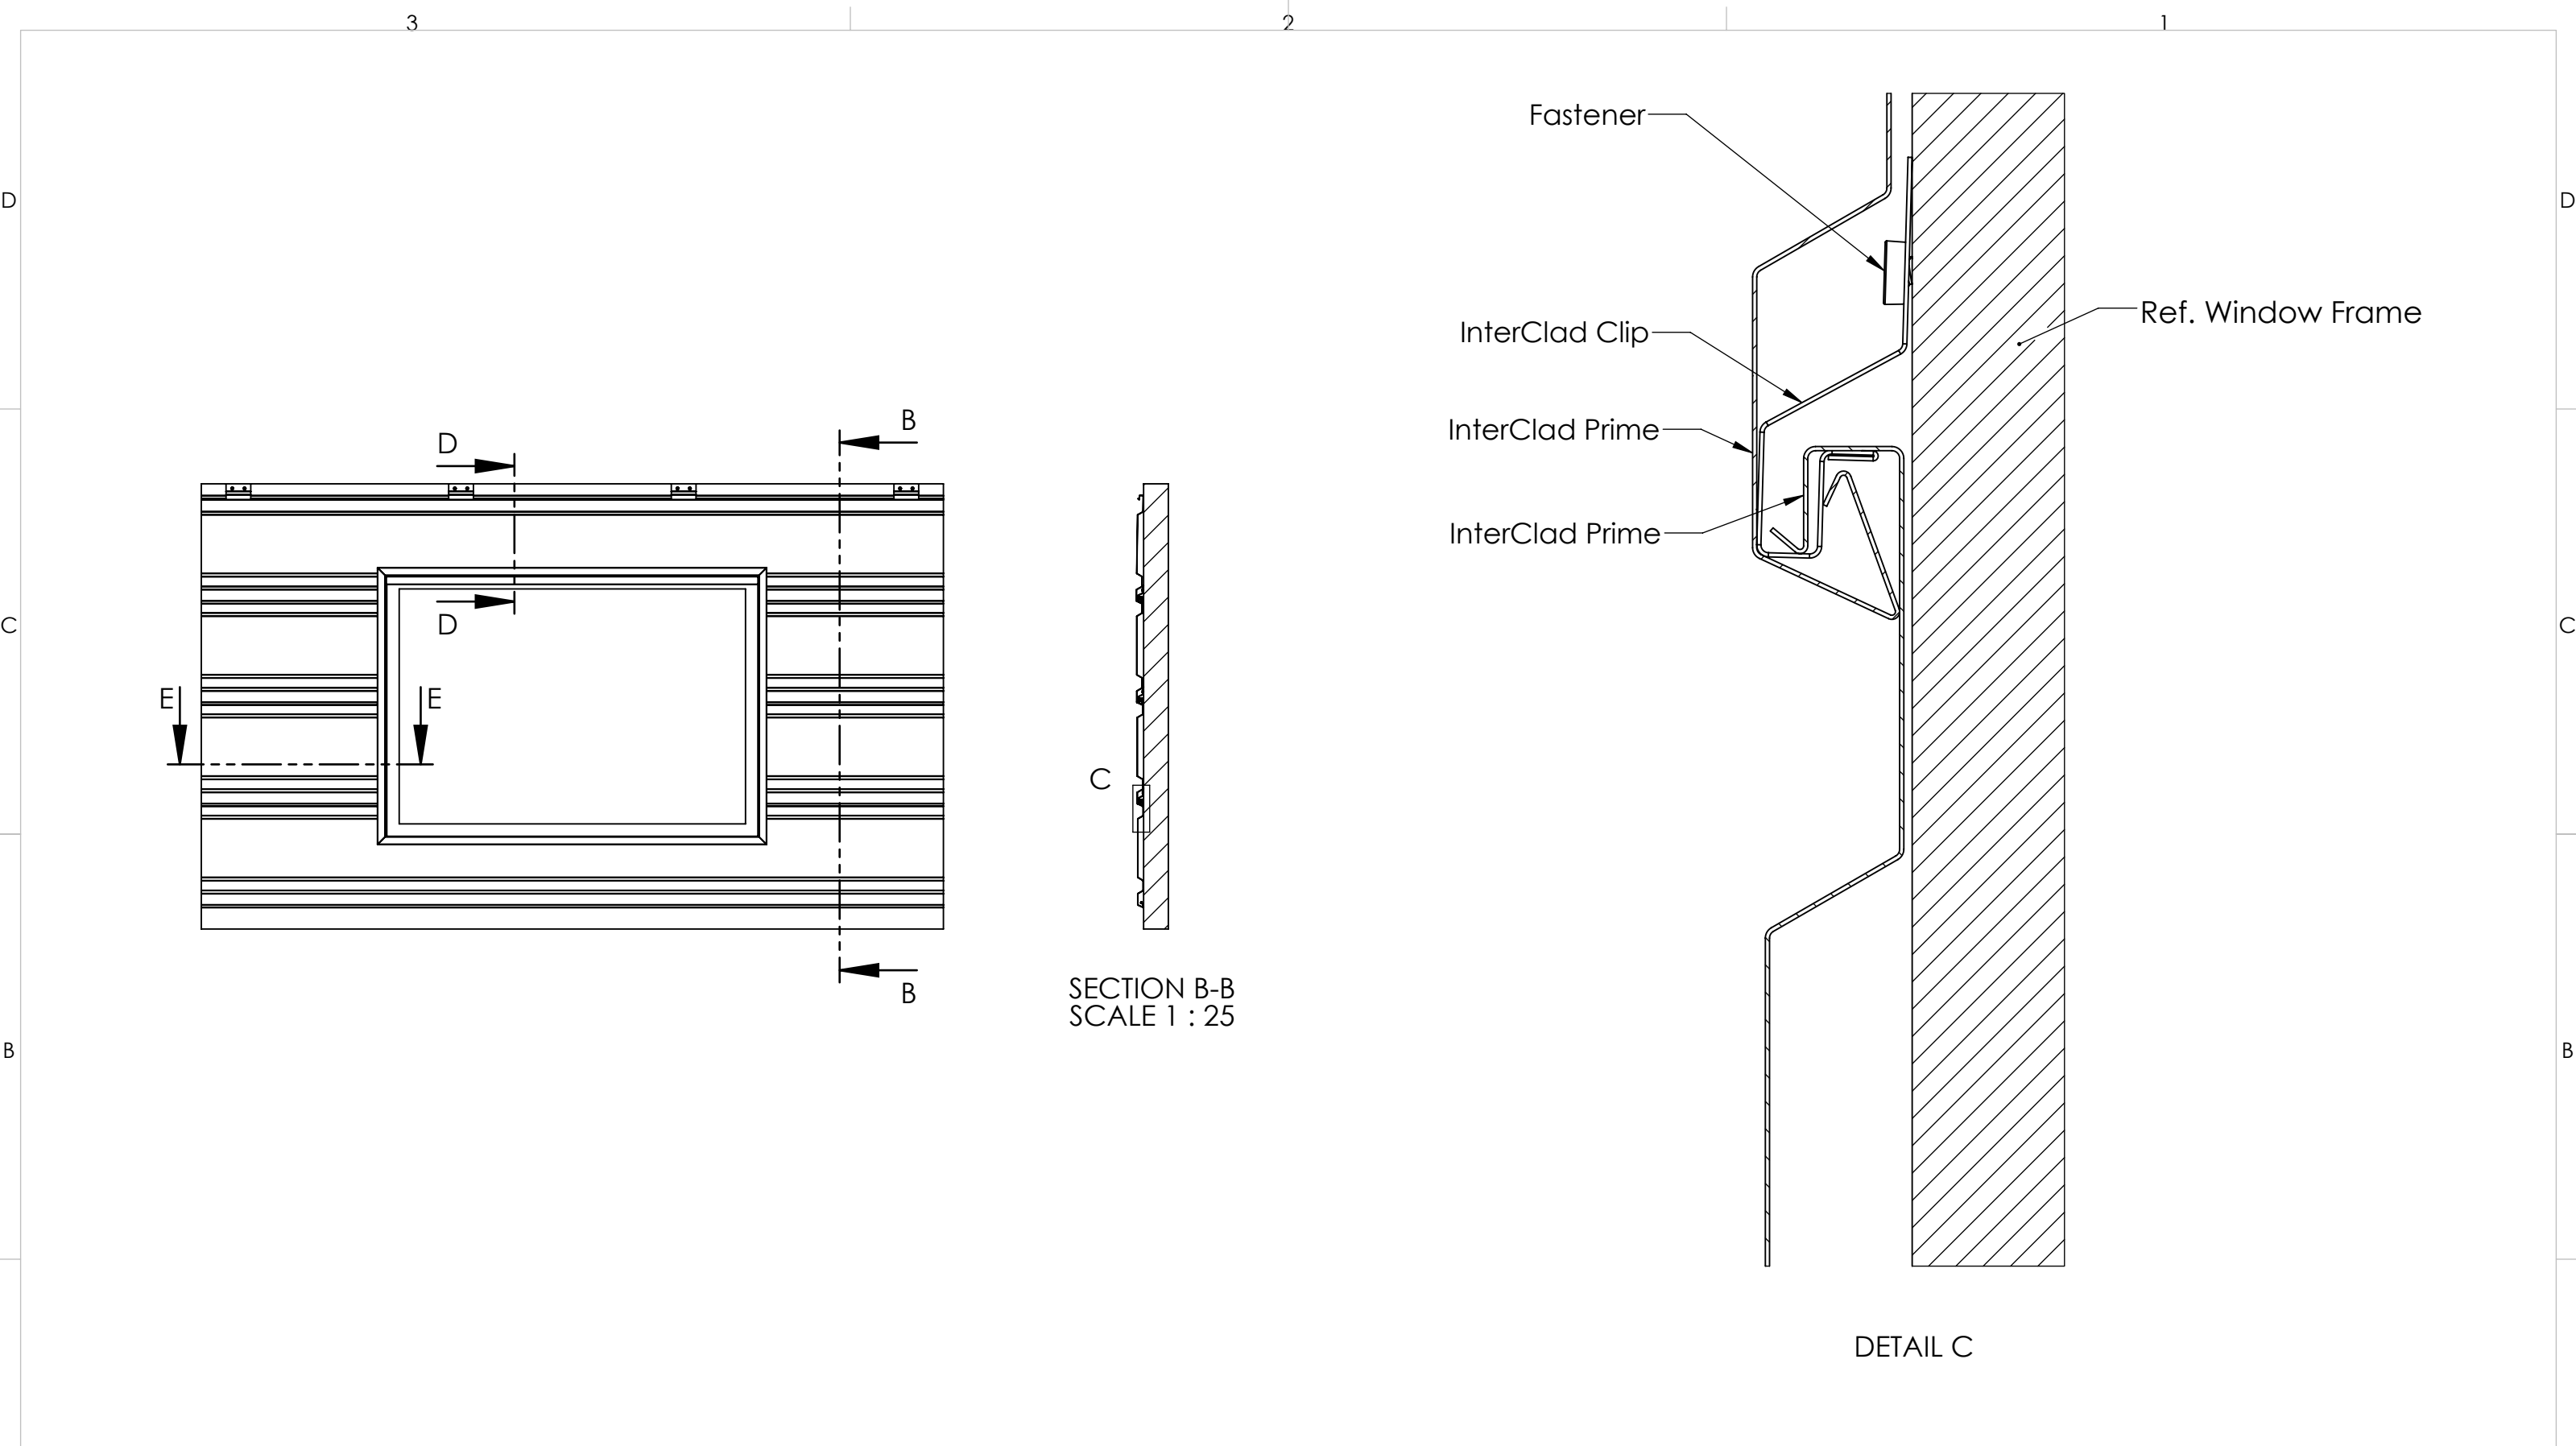


SECTION B-B  
SCALE 1 : 25

DETAIL C

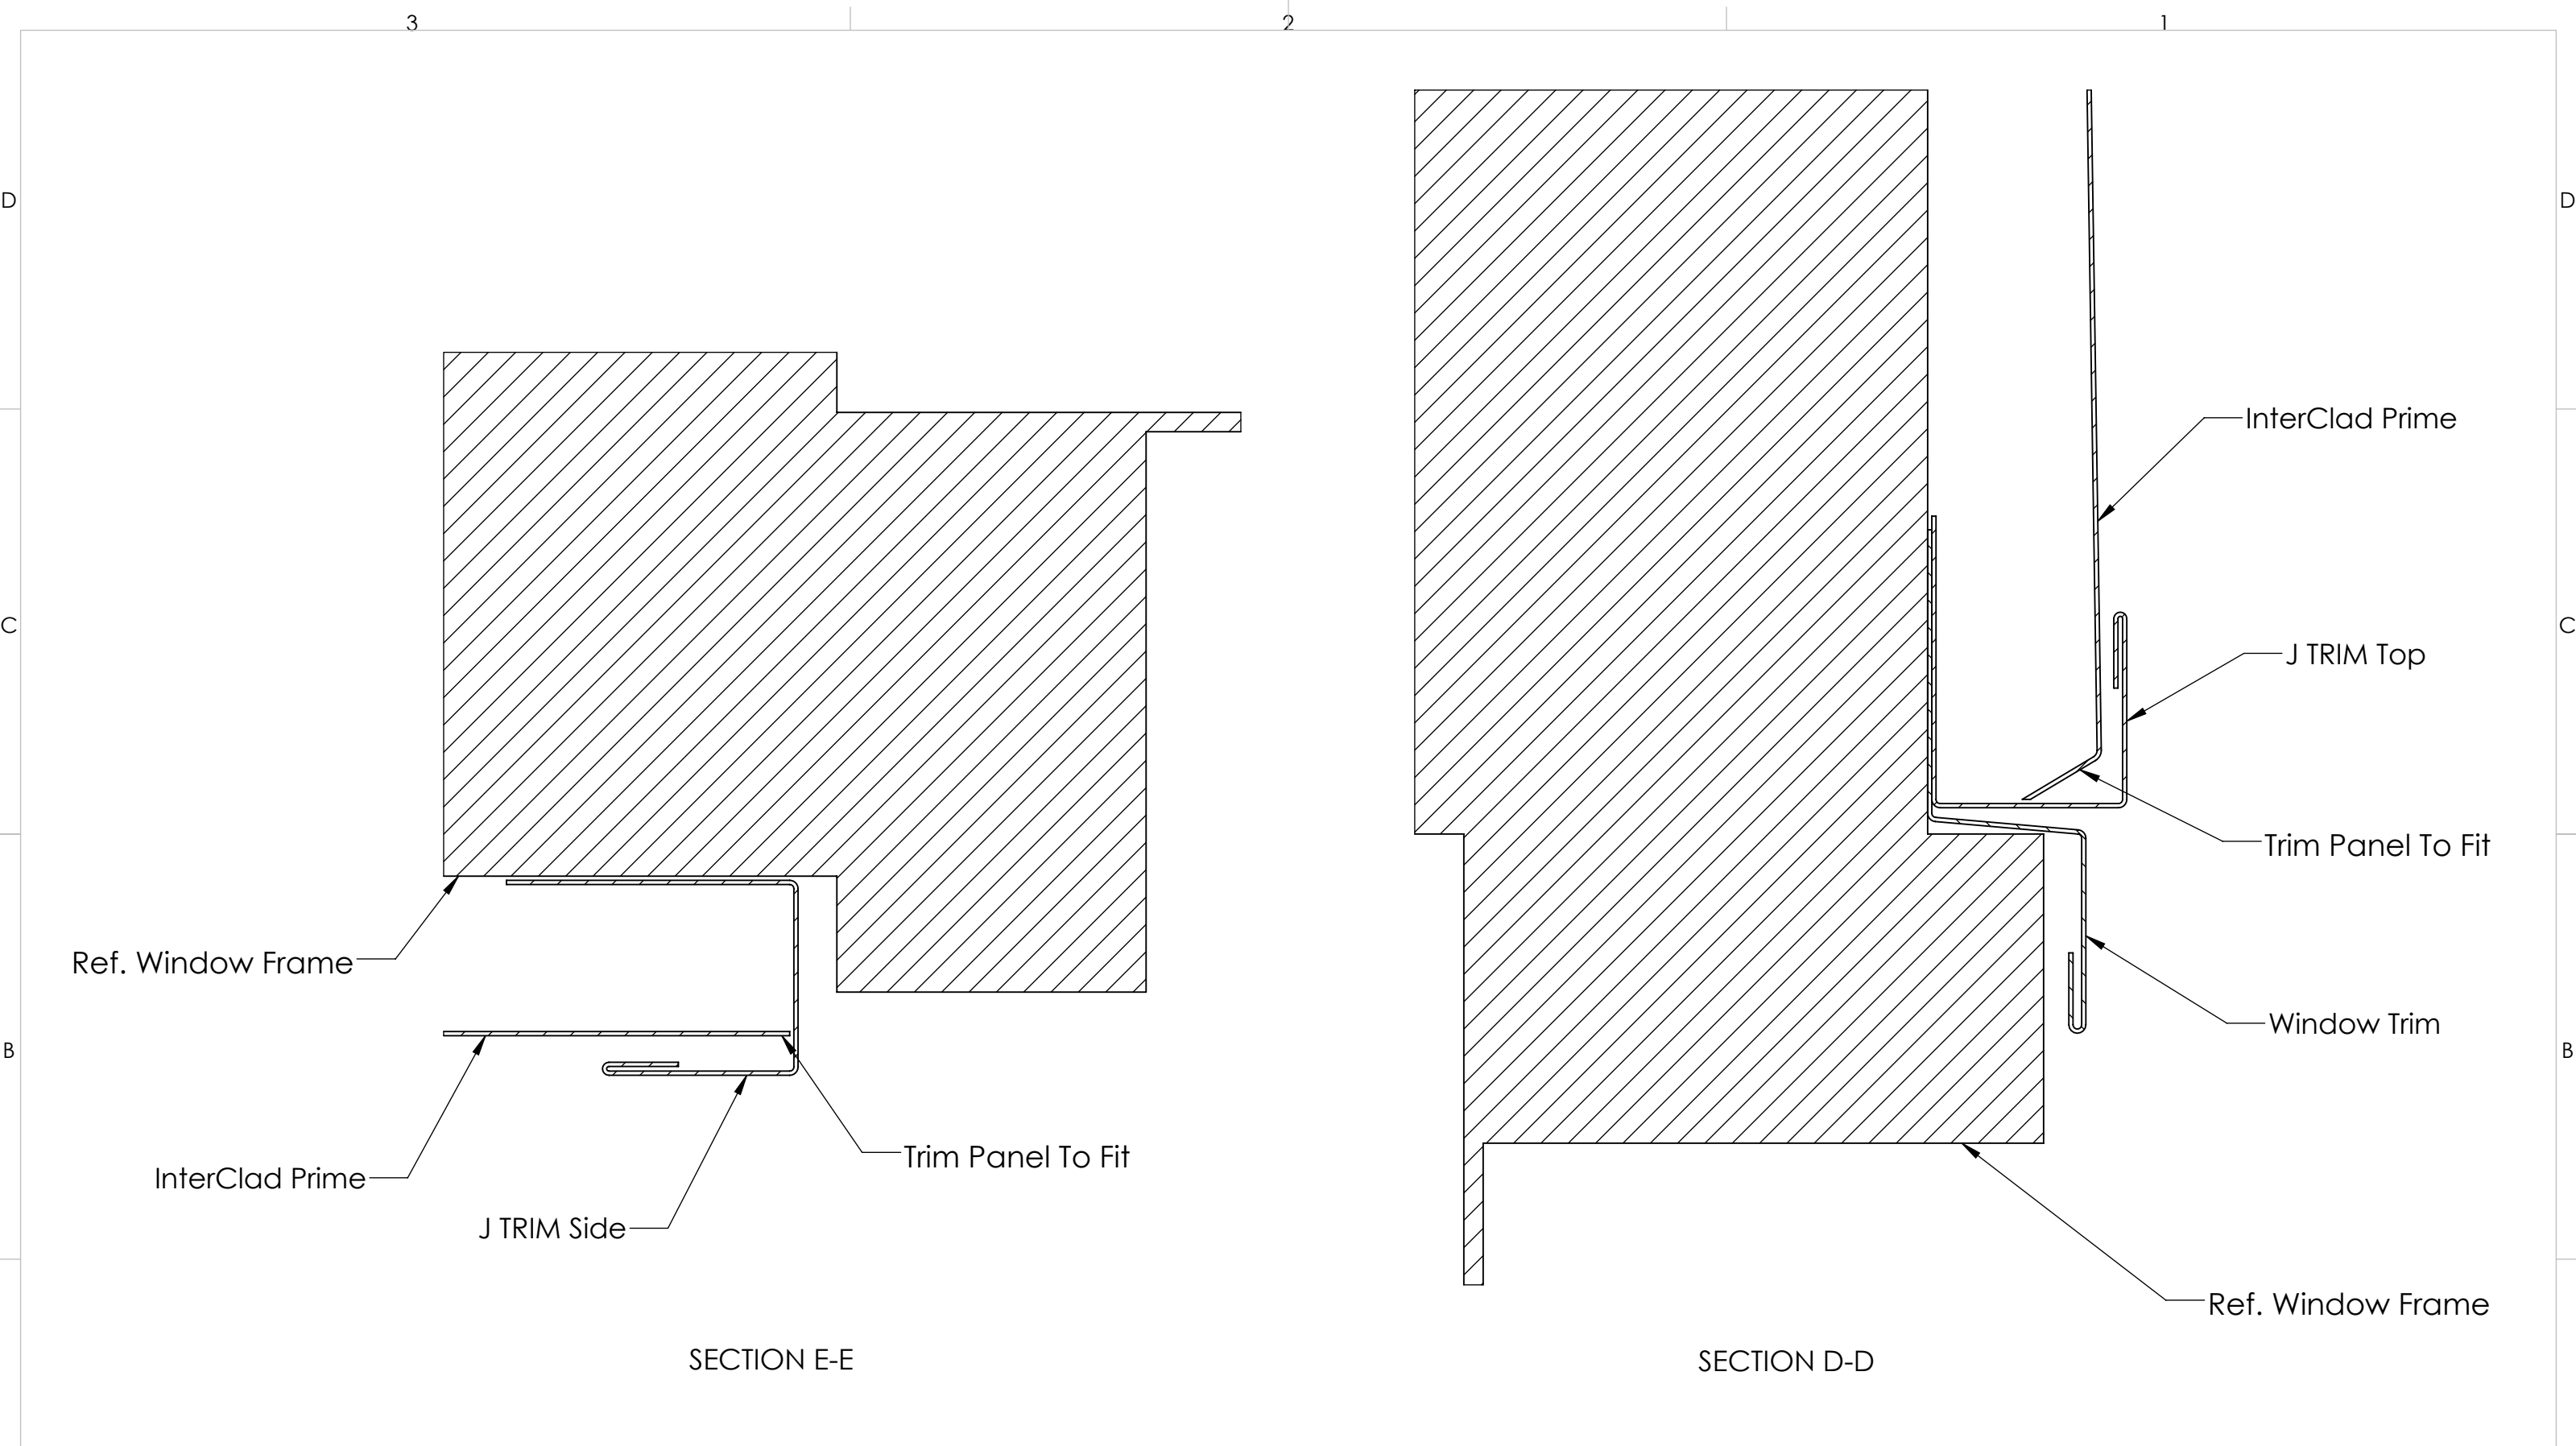

SECTION E-E

SECTION D-D





10404 - 176 Street  
Edmonton, Alberta T5S 1L3

Phone: 780.451.5482  
Fax: 780.451.0865

THE INFORMATION CONTAINED IN THIS DRAWING IS THE SOLE PROPERTY OF LENMAK EXTERIOR INNOVATIONS. ANY REPRODUCTION IN PART OR AS A WHOLE WITHOUT THE WRITTEN PERMISSION OF LENMAK EXTERIOR INNOVATIONS IS PROHIBITED.


UNLESS OTHERWISE SPECIFIED:  
DIMENSIONS ARE IN INCHES  
TOLERANCES:  
FRACTIONAL  $\pm 1/16$   
ANGULAR: MACH  $\pm$  BEND  $\pm 1^\circ$   
TWO PLACE DECIMAL  $\pm$   
THREE PLACE DECIMAL  $\pm .001$

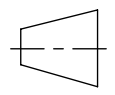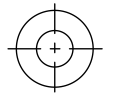


|           |          |           |  |
|-----------|----------|-----------|--|
| MATERIAL: | xx Gauge | MFG APPR. |  |
| FINISH:   | x        | WEIGHT:   |  |

|            |      |           |
|------------|------|-----------|
|            | NAME | DATE      |
| DRAWN      | SNG  | 7/25/2018 |
| CHECKED    |      |           |
| SCALE: 1:1 |      |           |

|  |               |          |
|--|---------------|----------|
| TITLE: InterClad Windows Trim Style<br>2 |               | REV<br>0 |
| SIZE<br>B                                | DWG. NO.<br>- |          |

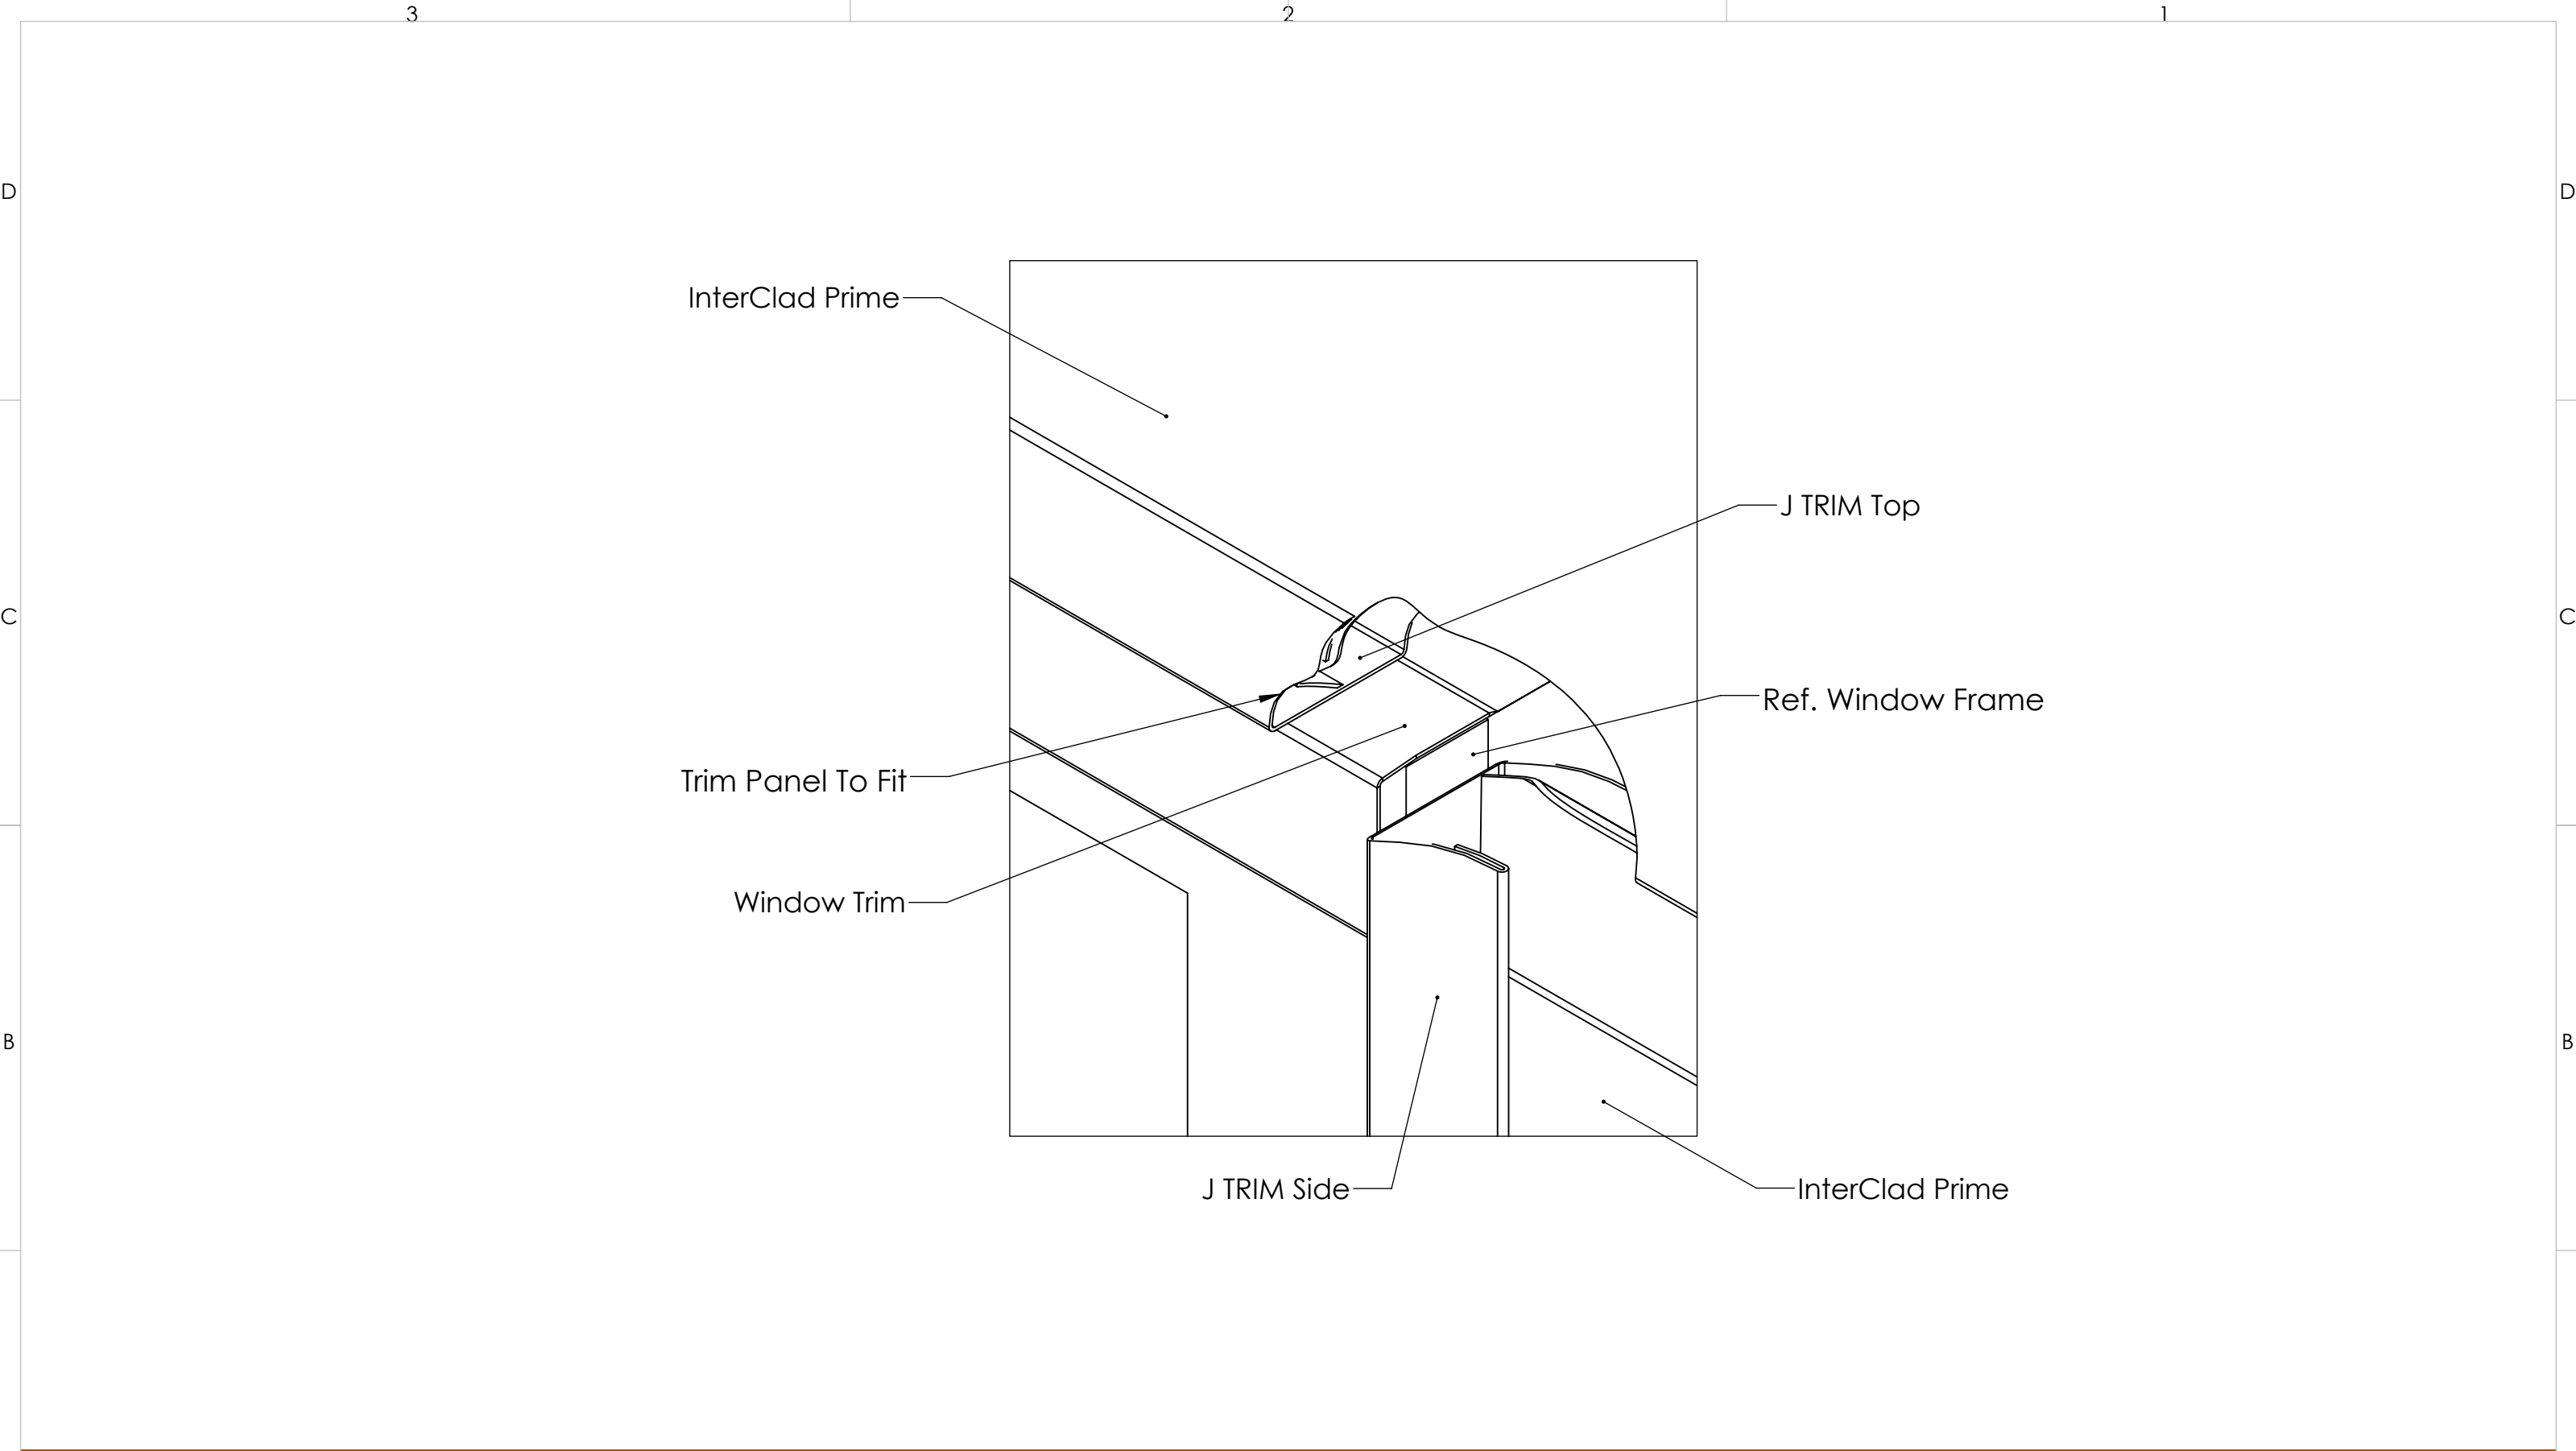





**LENMAK**  
Exterior Innovations Inc.

10404 - 176 Street  
Edmonton, Alberta T5S 1L3

Phone: 780.451.5482  
Fax: 780.451.0865

THE INFORMATION CONTAINED IN THIS DRAWING IS THE SOLE PROPERTY OF LENMAK EXTERIOR INNOVATIONS. ANY REPRODUCTION IN PART OR AS A WHOLE WITHOUT THE WRITTEN PERMISSION OF LENMAK EXTERIOR INNOVATIONS IS PROHIBITED.



UNLESS OTHERWISE SPECIFIED:  
DIMENSIONS ARE IN INCHES  
TOLERANCES:  
FRACTIONAL  $\pm 1/16$   
ANGULAR: MACH  $\pm$  BEND  $\pm 1^\circ$   
TWO PLACE DECIMAL  $\pm$   
THREE PLACE DECIMAL  $\pm .001$

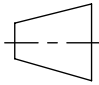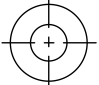

|           |          |           |
|-----------|----------|-----------|
| DRAWN     | NAME     | DATE      |
| CHECKED   | SNG      | 7/25/2018 |
| MATERIAL: | xx Gauge | MFG APPR. |
| FINISH:   | x        | WEIGHT:   |

|                                     |          |
|-------------------------------------|----------|
| TITLE: InterClad Windows Trim Style |          |
| 2                                   |          |
| SIZE                                | DWG. NO. |
| B                                   | -        |

|     |
|-----|
| REV |
| 0   |

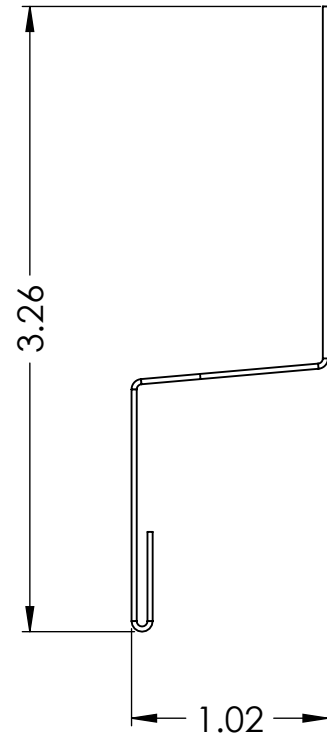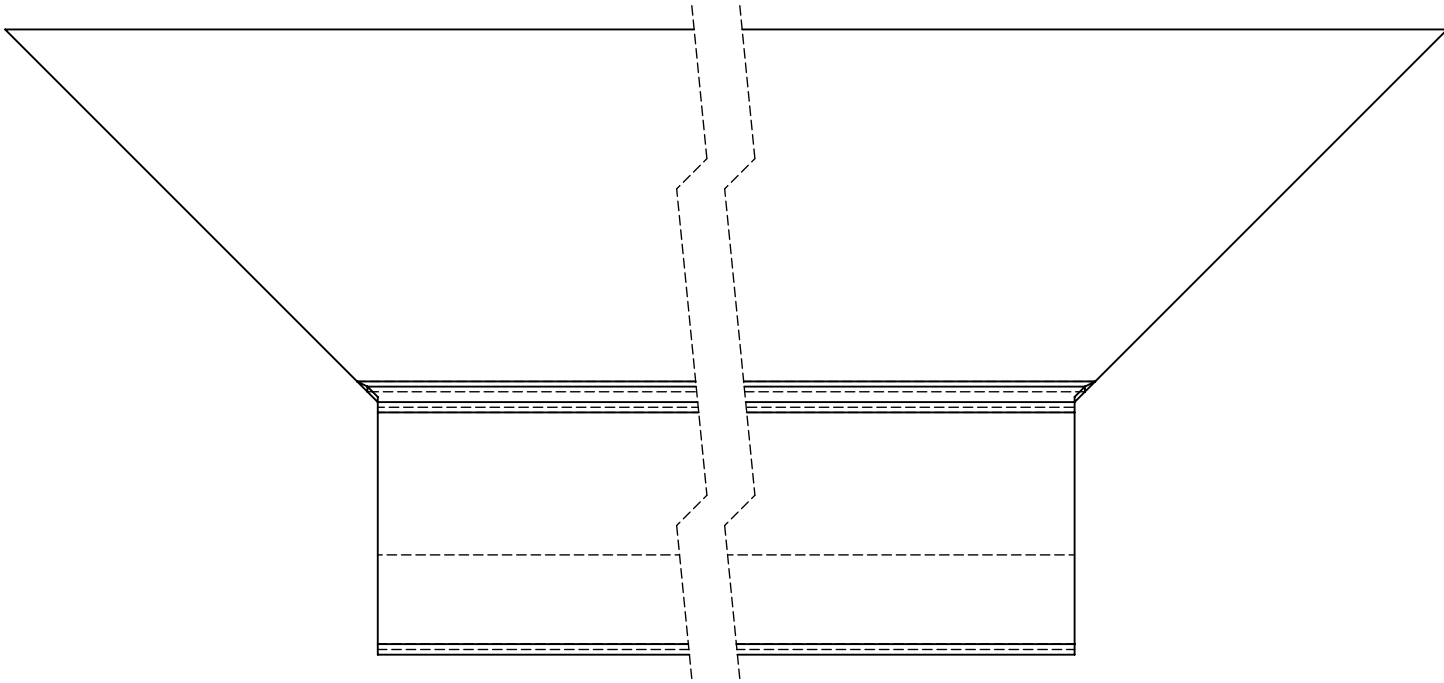

WINDOW TRIM




10404 - 176 Street  
Edmonton, Alberta T5S 1L3

Phone: 780.451.5482  
Fax: 780.451.0865

THE INFORMATION CONTAINED IN  
THIS DRAWING IS THE SOLE PROPERTY OF  
LENMAK EXTERIOR INNOVATIONS. ANY  
REPRODUCTION IN PART OR AS A WHOLE  
WITHOUT THE WRITTEN PERMISSION OF  
LENMAK EXTERIOR INNOVATIONS IS  
PROHIBITED.

UNLESS OTHERWISE SPECIFIED:  
DIMENSIONS ARE IN INCHES  
TOLERANCES:  
FRACTIONAL  $\pm 1/16$   
ANGULAR: MACH  $\pm$  BEND  $\pm 1^\circ$   
TWO PLACE DECIMAL  $\pm$   
THREE PLACE DECIMAL  $\pm .001$

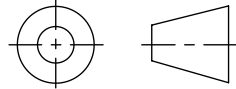

MATERIAL: xx Gauge

FINISH: x

|           |            |           |
|-----------|------------|-----------|
|           | NAME       | DATE      |
| DRAWN     | SNG        | 7/25/2018 |
| CHECKED   |            |           |
| MFG APPR. |            |           |
| WEIGHT:   | SCALE: 1:1 |           |

TITLE: InterClad Windows Trim Style  
2

|      |          |     |
|------|----------|-----|
| SIZE | DWG. NO. | REV |
| B    | -        | 0   |

D

C

B



A

D

C

B

A

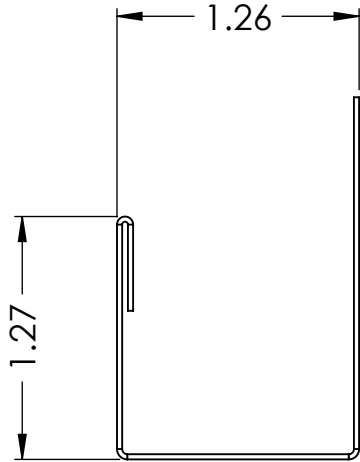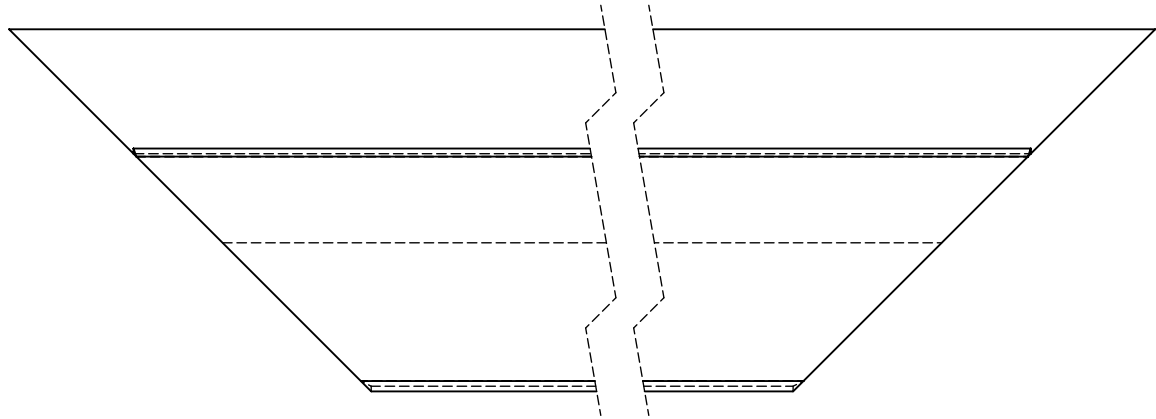

J TRIM TOP




10404 - 176 Street  
Edmonton, Alberta T5S 1L3

Phone: 780.451.5482  
Fax: 780.451.0865

THE INFORMATION CONTAINED IN  
THIS DRAWING IS THE SOLE PROPERTY OF  
LENMAK EXTERIOR INNOVATIONS. ANY  
REPRODUCTION IN PART OR AS A WHOLE  
WITHOUT THE WRITTEN PERMISSION OF  
LENMAK EXTERIOR INNOVATIONS IS  
PROHIBITED.

UNLESS OTHERWISE SPECIFIED:  
DIMENSIONS ARE IN INCHES  
TOLERANCES:  
FRACTIONAL  $\pm 1/16$   
ANGULAR: MACH  $\pm$  BEND  $\pm 1^\circ$   
TWO PLACE DECIMAL  $\pm$   
THREE PLACE DECIMAL  $\pm .001$

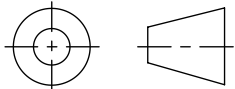

MATERIAL: xx Gauge

FINISH: x

|           |            |           |
|-----------|------------|-----------|
|           | NAME       | DATE      |
| DRAWN     | SNG        | 7/25/2018 |
| CHECKED   |            |           |
| MFG APPR. |            |           |
| WEIGHT:   | SCALE: 1:1 |           |

TITLE: InterClad Windows Trim Style  
2

|      |          |     |
|------|----------|-----|
| SIZE | DWG. NO. | REV |
| B    | -        | 0   |