
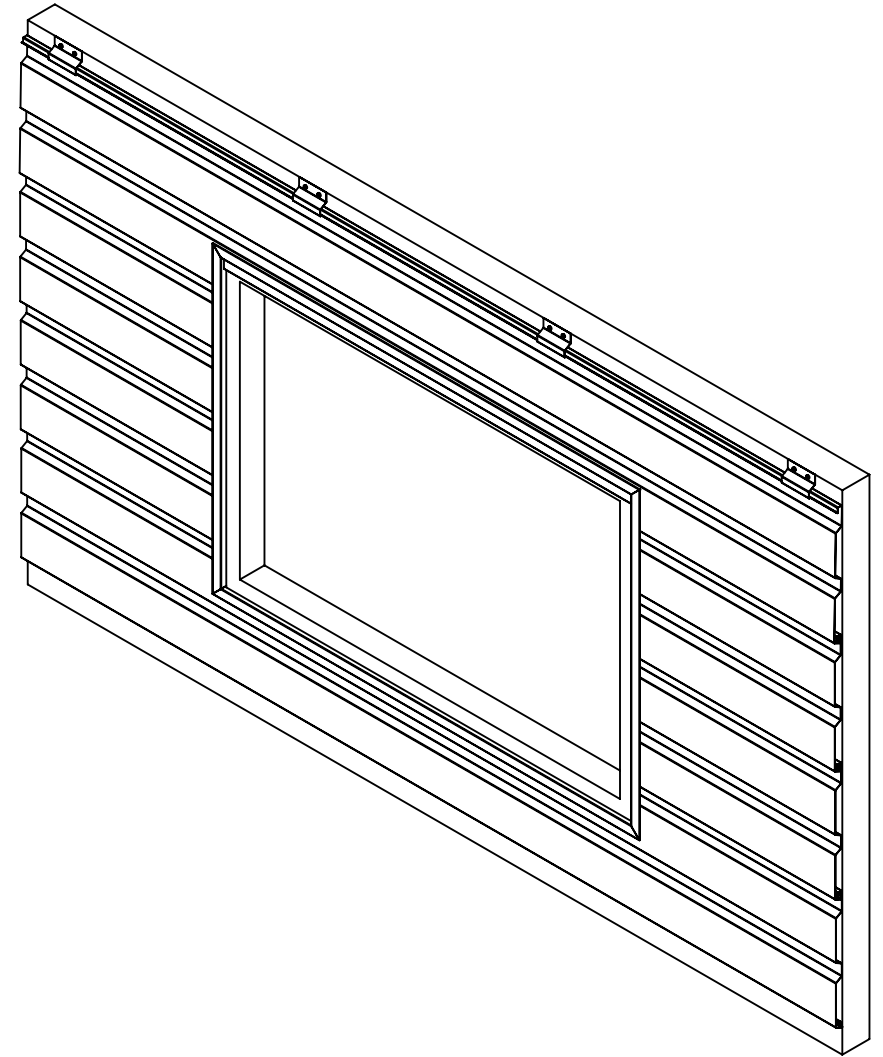


ITEM NO.	DESCRIPTION
1	Window Trim
2	J TRIM Top
3	J TRIM Side
4	InterClad Duo
5	InterClad Clip
6	Fastener

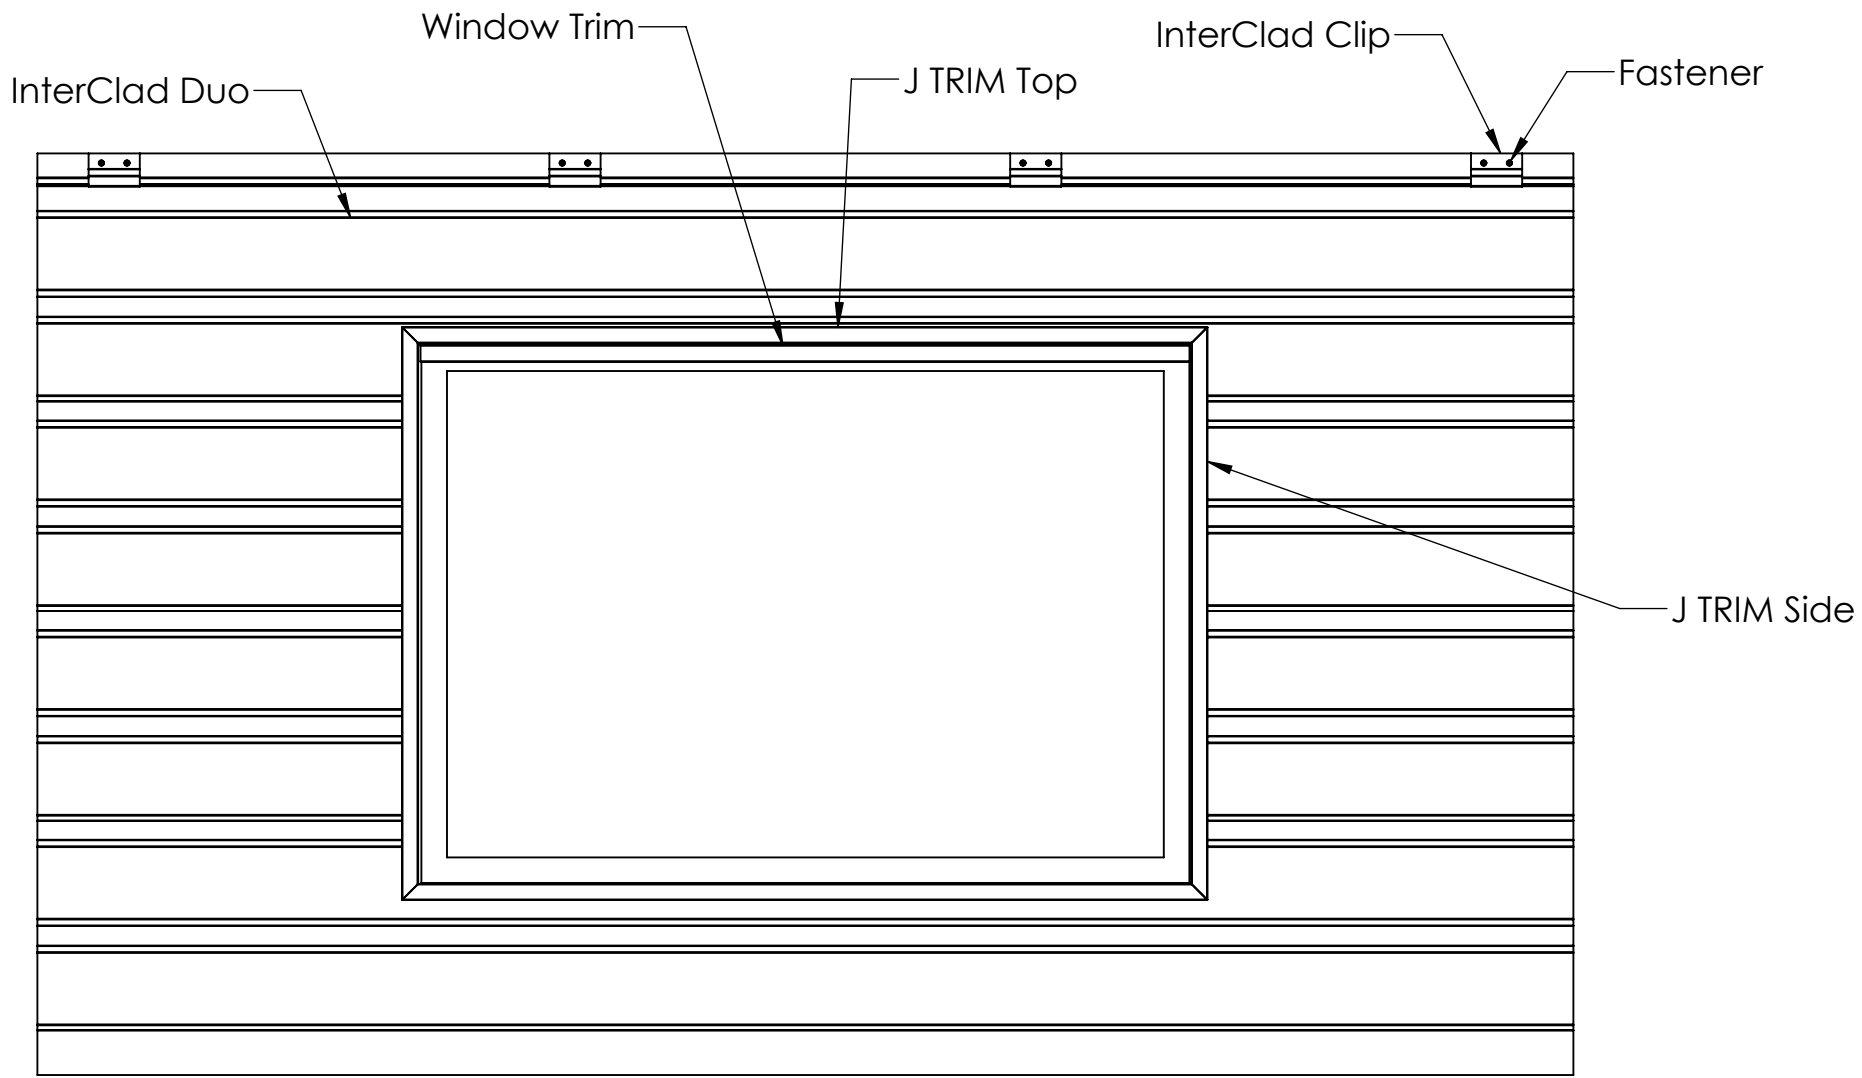


10404 - 176 Street
Edmonton, Alberta T5S 1L3

Phone: 780.451.5482
Fax: 780.451.0865



THE INFORMATION CONTAINED IN THIS DRAWING IS THE SOLE PROPERTY OF LENMAK EXTERIOR INNOVATIONS. ANY REPRODUCTION IN PART OR AS A WHOLE WITHOUT THE WRITTEN PERMISSION OF LENMAK EXTERIOR INNOVATIONS IS PROHIBITED.

UNLESS OTHERWISE SPECIFIED:
DIMENSIONS ARE IN INCHES
TOLERANCES:
FRACTIONAL $\pm 1/16$
ANGULAR: MACH \pm BEND $\pm 1^\circ$
TWO PLACE DECIMAL \pm
THREE PLACE DECIMAL $\pm .001$

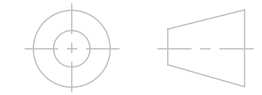


MATERIAL:	xx Gauge	DRAWN	NAME	DATE
		CHECKED	SNG	7/25/2018
FINISH:	x	MFG APPR.		
		WEIGHT:		SCALE: 1:15

TITLE:		InterClad Windows Trim Style		
		2		
SIZE	DWG. NO.			REV
B	-			0

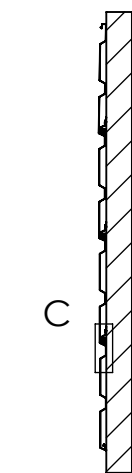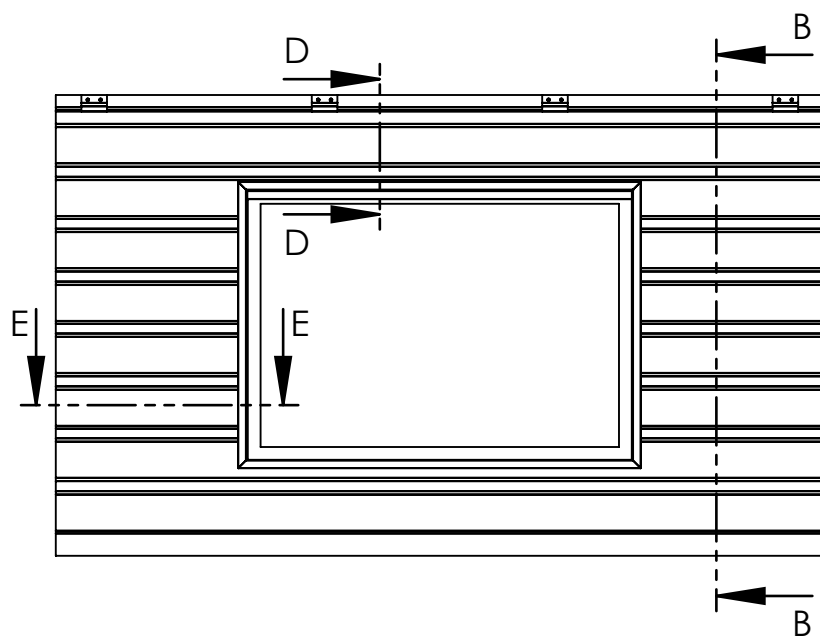

SECTION B-B

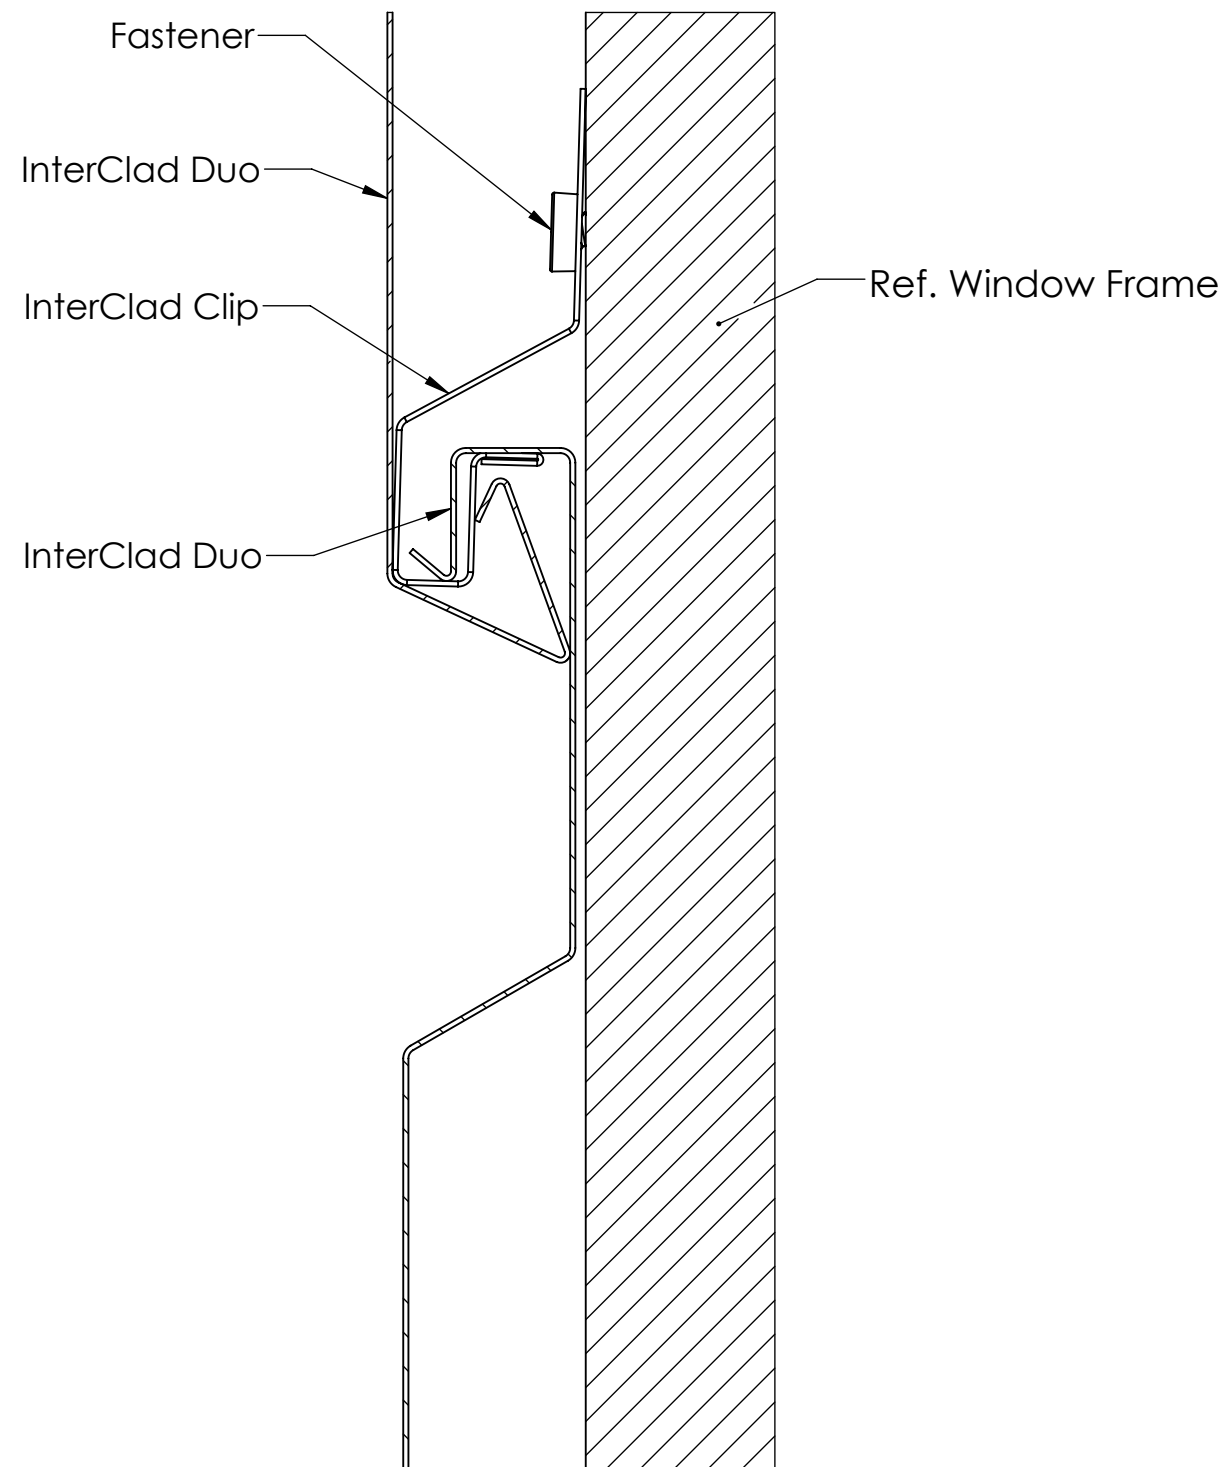

DETAIL C




10404 - 176 Street
Edmonton, Alberta T5S 1L3

Phone: 780.451.5482
Fax: 780.451.0865

THE INFORMATION CONTAINED IN
THIS DRAWING IS THE SOLE PROPERTY OF
LENMAK EXTERIOR INNOVATIONS. ANY
REPRODUCTION IN PART OR AS A WHOLE
WITHOUT THE WRITTEN PERMISSION OF
LENMAK EXTERIOR INNOVATIONS IS
PROHIBITED.

UNLESS OTHERWISE SPECIFIED:
DIMENSIONS ARE IN INCHES
TOLERANCES:
FRACTIONAL $\pm 1/16$
ANGULAR: MACH \pm BEND $\pm 1^\circ$
TWO PLACE DECIMAL \pm
THREE PLACE DECIMAL $\pm .001$

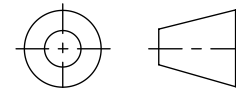


MATERIAL: xx Gauge

FINISH: x

	NAME	DATE
DRAWN	SNG	7/25/2018
CHECKED		
MFG APPR.		
WEIGHT:	SCALE: 1:1	


TITLE: InterClad Windows Trim Style
2


SIZE	DWG. NO.	REV
B	-	0

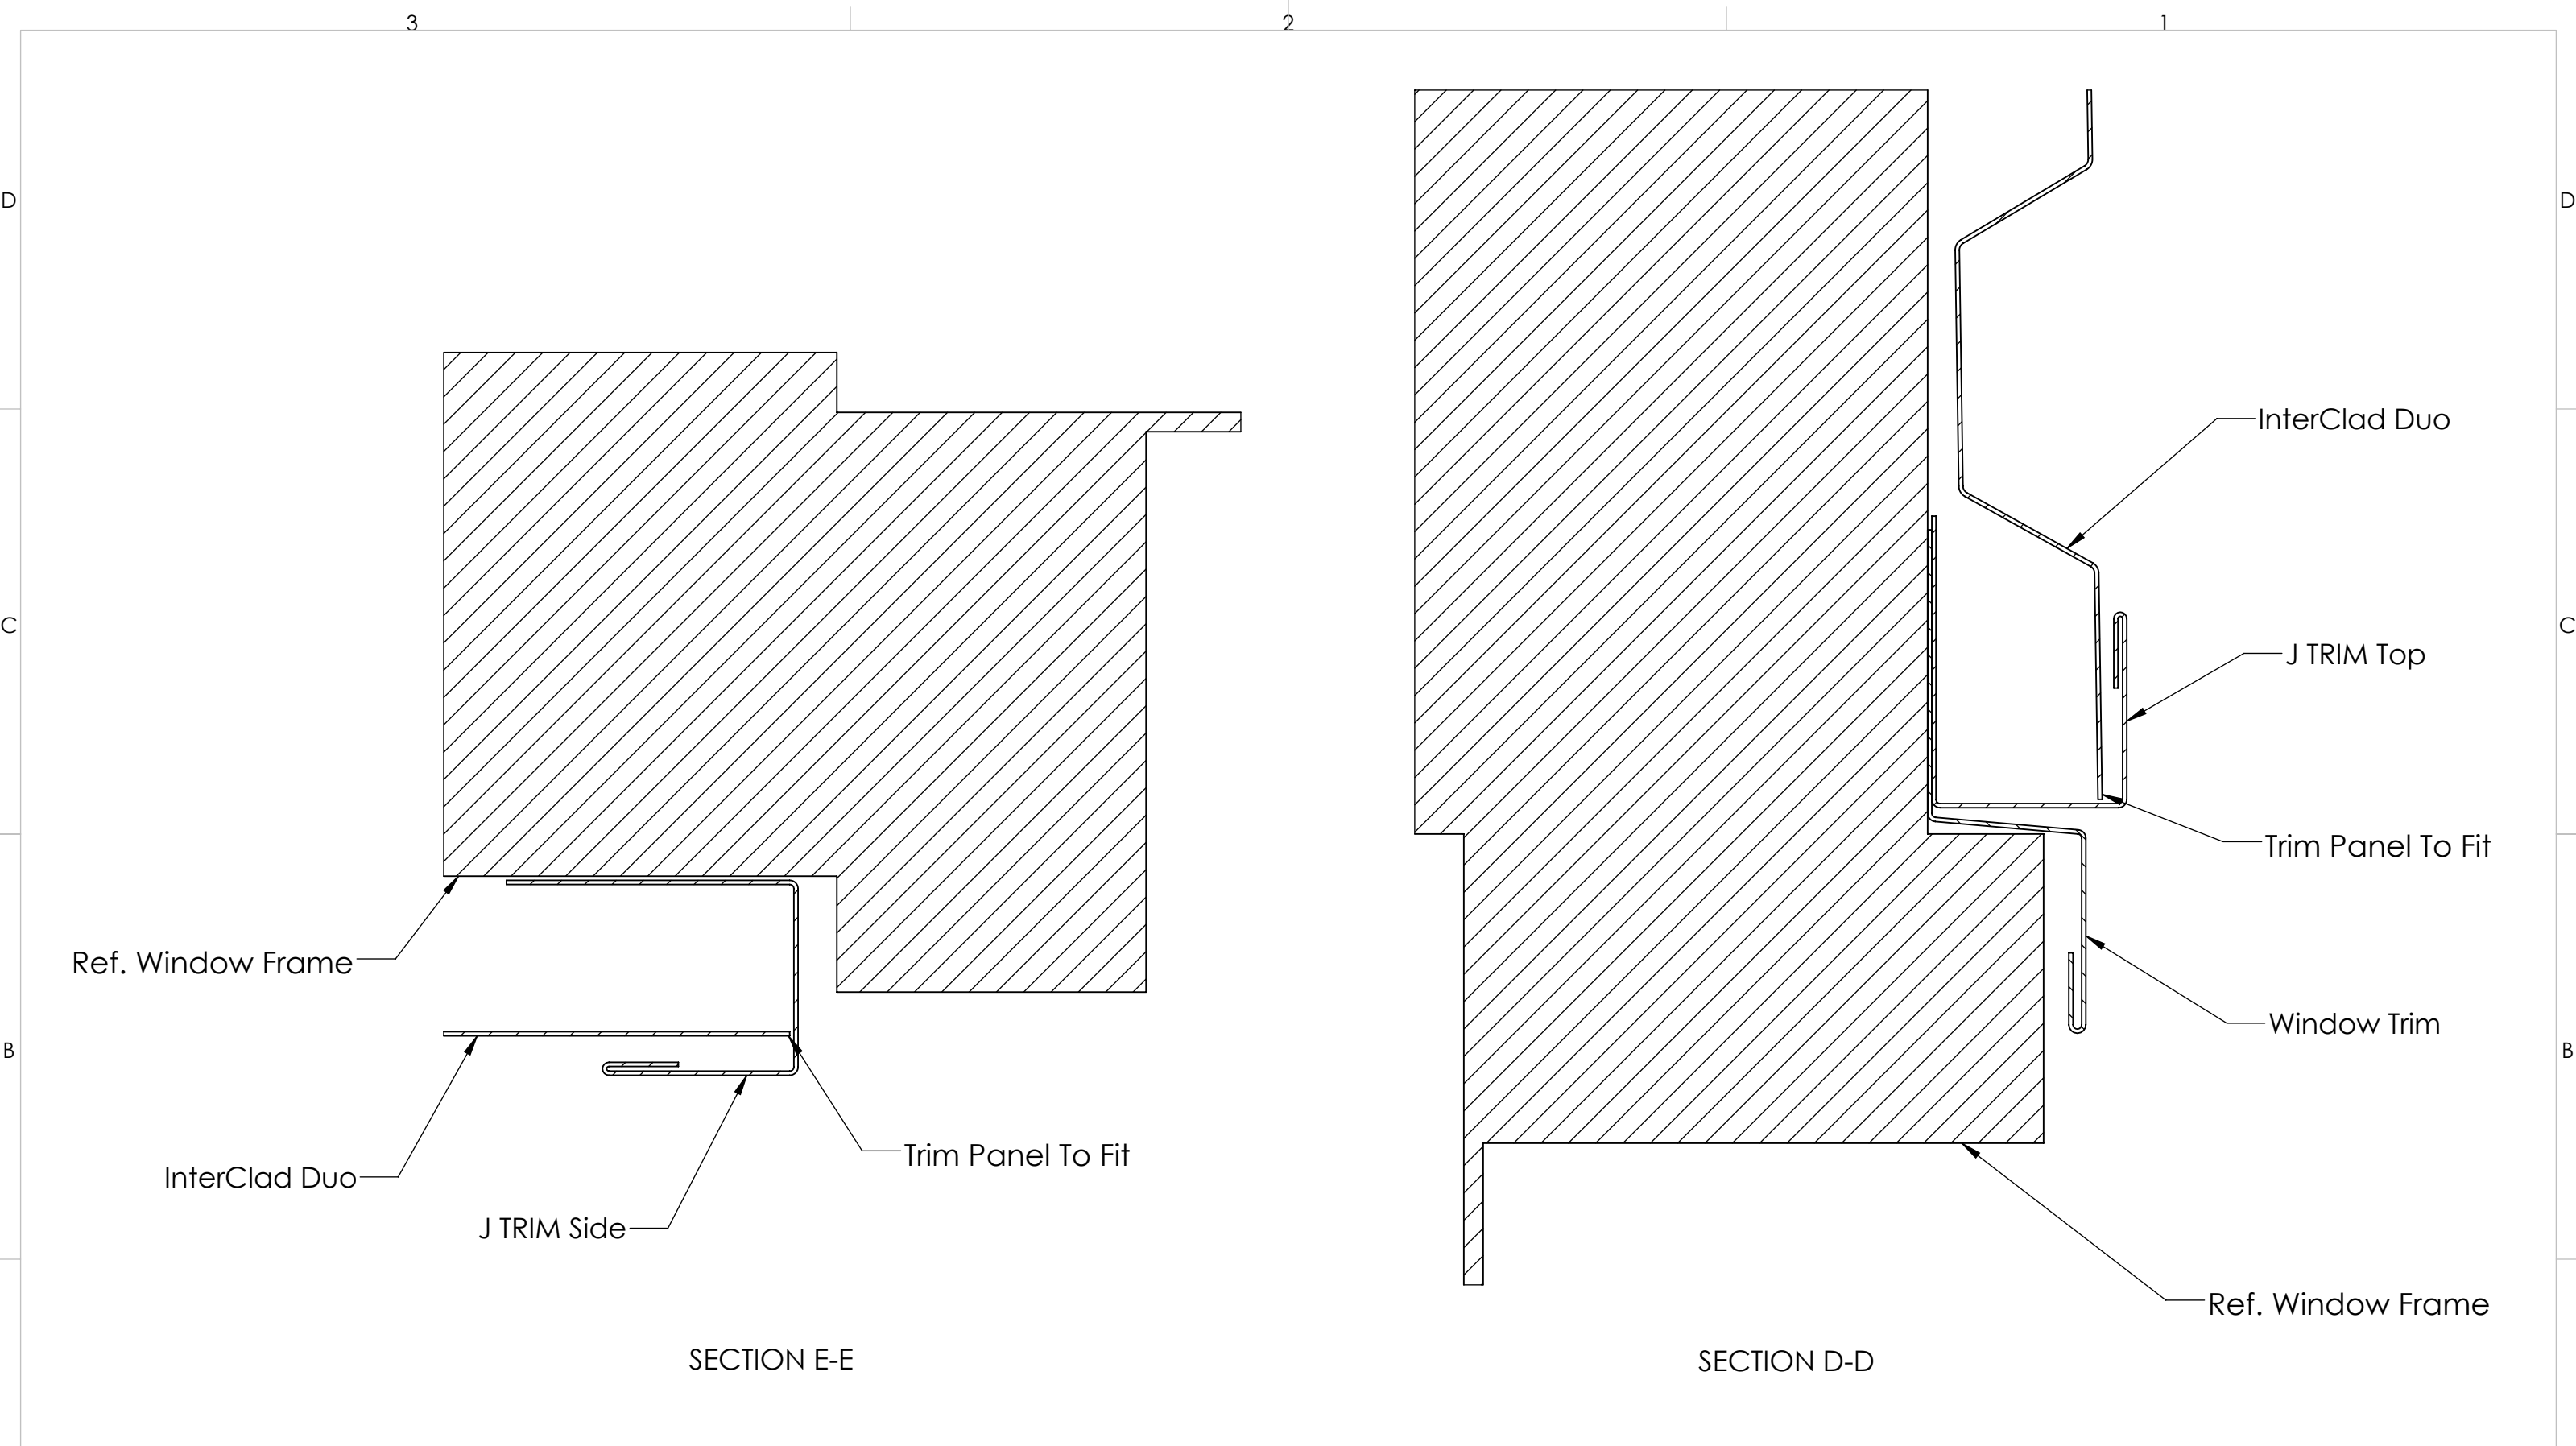

SECTION E-E

SECTION D-D

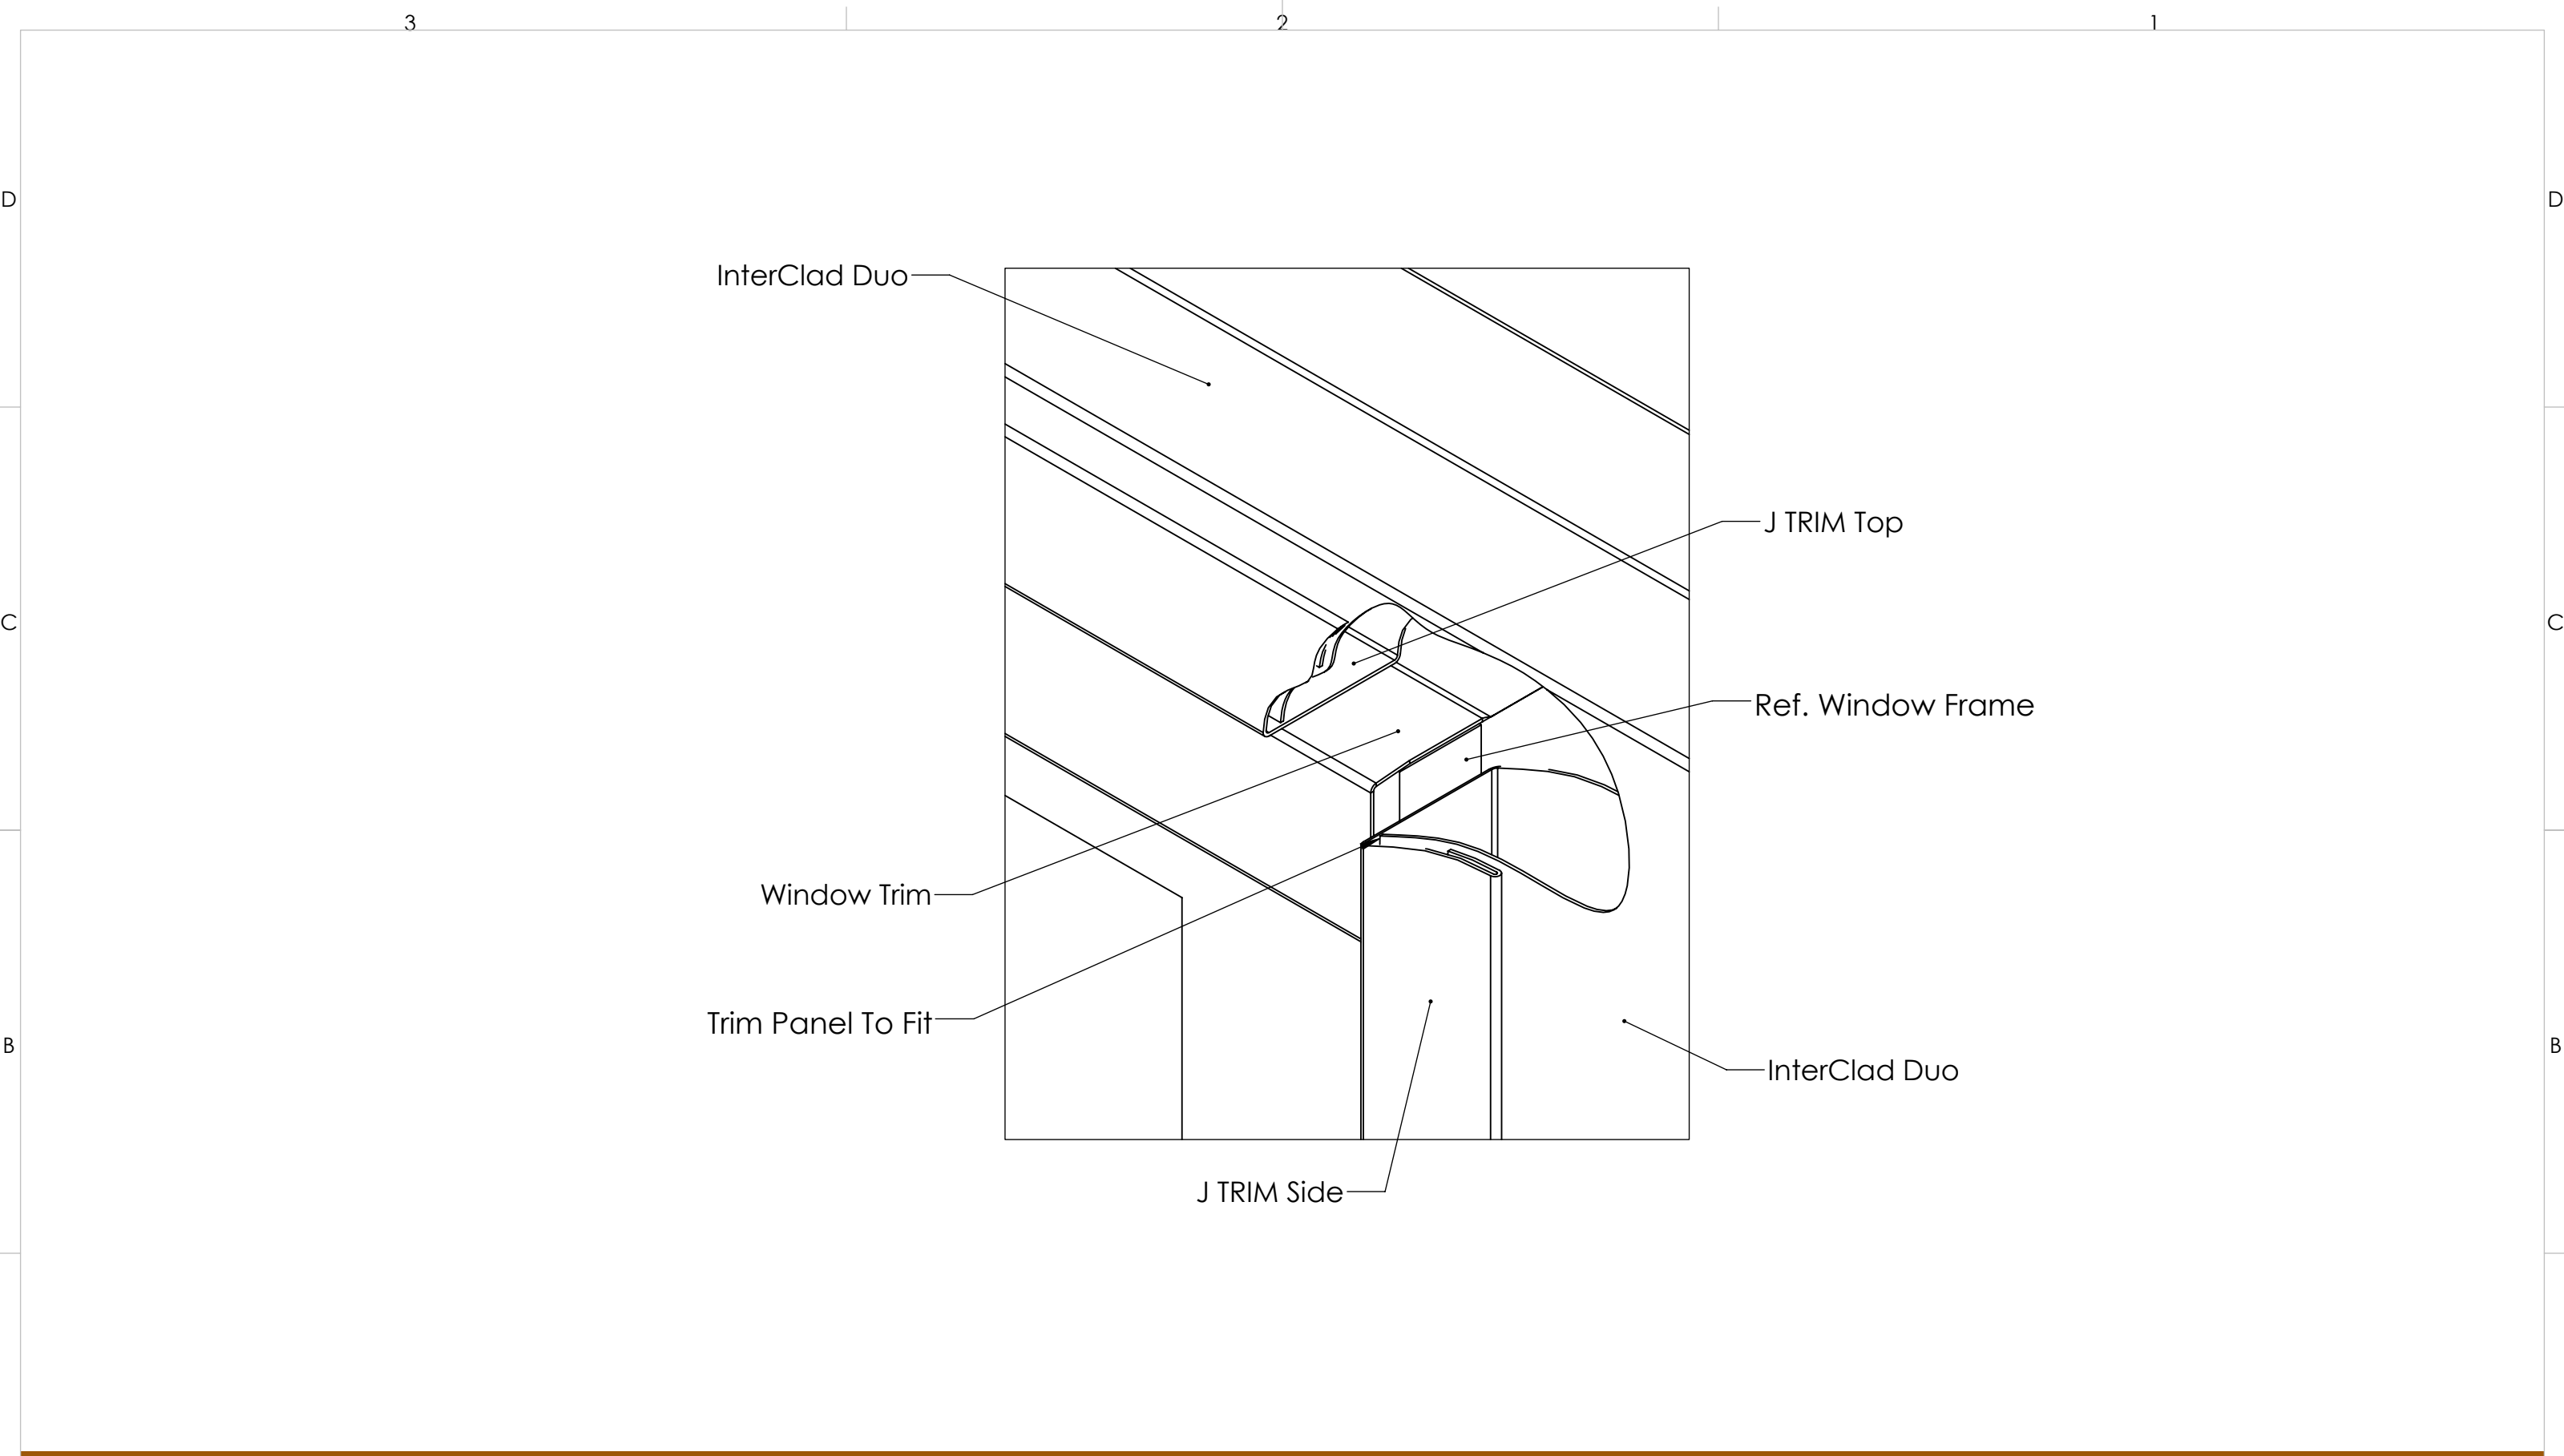





10404 - 176 Street
Edmonton, Alberta T5S 1L3

Phone: 780.451.5482
Fax: 780.451.0865



THE INFORMATION CONTAINED IN THIS DRAWING IS THE SOLE PROPERTY OF LENMAK EXTERIOR INNOVATIONS. ANY REPRODUCTION IN PART OR AS A WHOLE WITHOUT THE WRITTEN PERMISSION OF LENMAK EXTERIOR INNOVATIONS IS PROHIBITED.

UNLESS OTHERWISE SPECIFIED:
DIMENSIONS ARE IN INCHES
TOLERANCES:
FRACTIONAL $\pm 1/16$
ANGULAR: MACH \pm BEND $\pm 1^\circ$
TWO PLACE DECIMAL \pm
THREE PLACE DECIMAL $\pm .001$

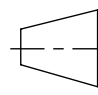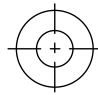

DRAWN	NAME	DATE
CHECKED	SNG	7/25/2018
MATERIAL:	xx Gauge	MFG APPR.
FINISH:	x	WEIGHT:

TITLE: InterClad Windows Trim Style	
2	
SIZE	DWG. NO.
B	-
REV	0

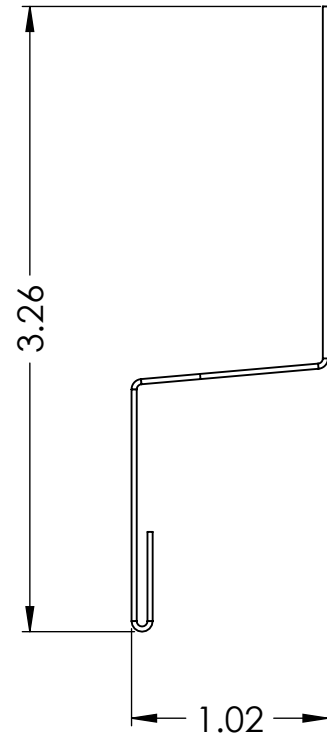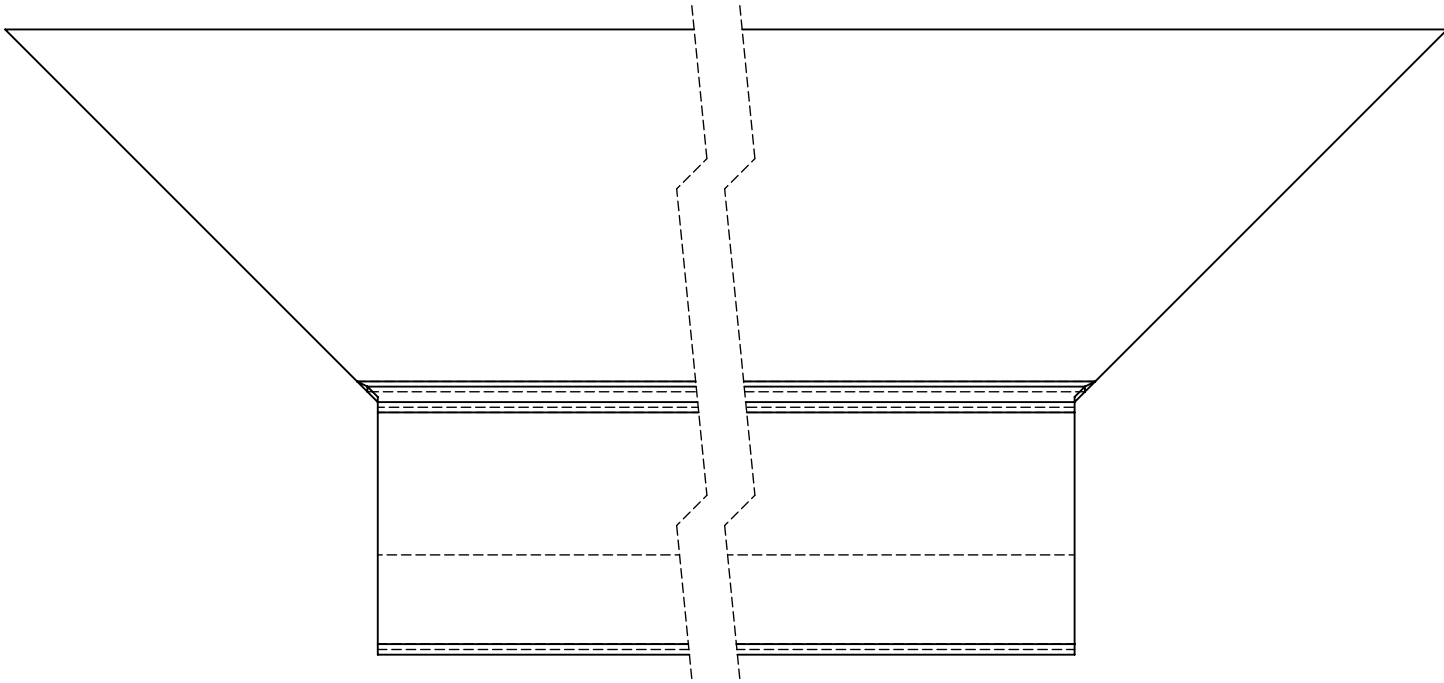

WINDOW TRIM




10404 - 176 Street
Edmonton, Alberta T5S 1L3

Phone: 780.451.5482
Fax: 780.451.0865

THE INFORMATION CONTAINED IN
THIS DRAWING IS THE SOLE PROPERTY OF
LENMAK EXTERIOR INNOVATIONS. ANY
REPRODUCTION IN PART OR AS A WHOLE
WITHOUT THE WRITTEN PERMISSION OF
LENMAK EXTERIOR INNOVATIONS IS
PROHIBITED.

UNLESS OTHERWISE SPECIFIED:
DIMENSIONS ARE IN INCHES
TOLERANCES:
FRACTIONAL $\pm 1/16$
ANGULAR: MACH \pm BEND $\pm 1^\circ$
TWO PLACE DECIMAL \pm
THREE PLACE DECIMAL $\pm .001$

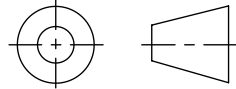

MATERIAL: xx Gauge

FINISH: x

	NAME	DATE
DRAWN	SNG	7/25/2018
CHECKED		
MFG APPR.		
WEIGHT:	SCALE: 1:1	

TITLE: InterClad Windows Trim Style
2

SIZE	DWG. NO.	REV
B	-	0

D

C

B



A

D

C

B

A

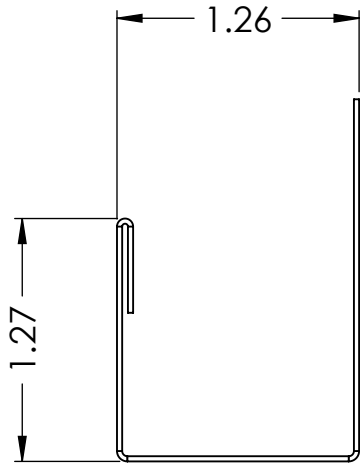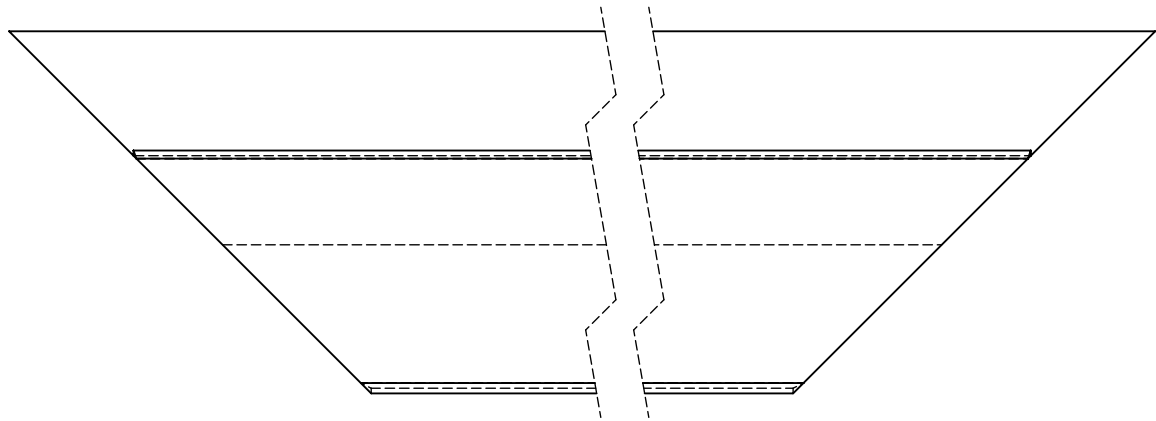

J TRIM TOP




10404 - 176 Street
Edmonton, Alberta T5S 1L3

Phone: 780.451.5482
Fax: 780.451.0865

THE INFORMATION CONTAINED IN
THIS DRAWING IS THE SOLE PROPERTY OF
LENMAK EXTERIOR INNOVATIONS. ANY
REPRODUCTION IN PART OR AS A WHOLE
WITHOUT THE WRITTEN PERMISSION OF
LENMAK EXTERIOR INNOVATIONS IS
PROHIBITED.

UNLESS OTHERWISE SPECIFIED:
DIMENSIONS ARE IN INCHES
TOLERANCES:
FRACTIONAL $\pm 1/16$
ANGULAR: MACH \pm BEND $\pm 1^\circ$
TWO PLACE DECIMAL \pm
THREE PLACE DECIMAL $\pm .001$

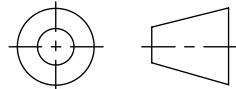

MATERIAL: xx Gauge

FINISH: x

	NAME	DATE
DRAWN	SNG	7/25/2018
CHECKED		
MFG APPR.		
WEIGHT:	SCALE: 1:1	

TITLE: InterClad Windows Trim Style
2

SIZE	DWG. NO.	REV
B	-	0