


ITEM NO.	DESCRIPTION
1	Starter
2	Fastener
3	Drip Cap

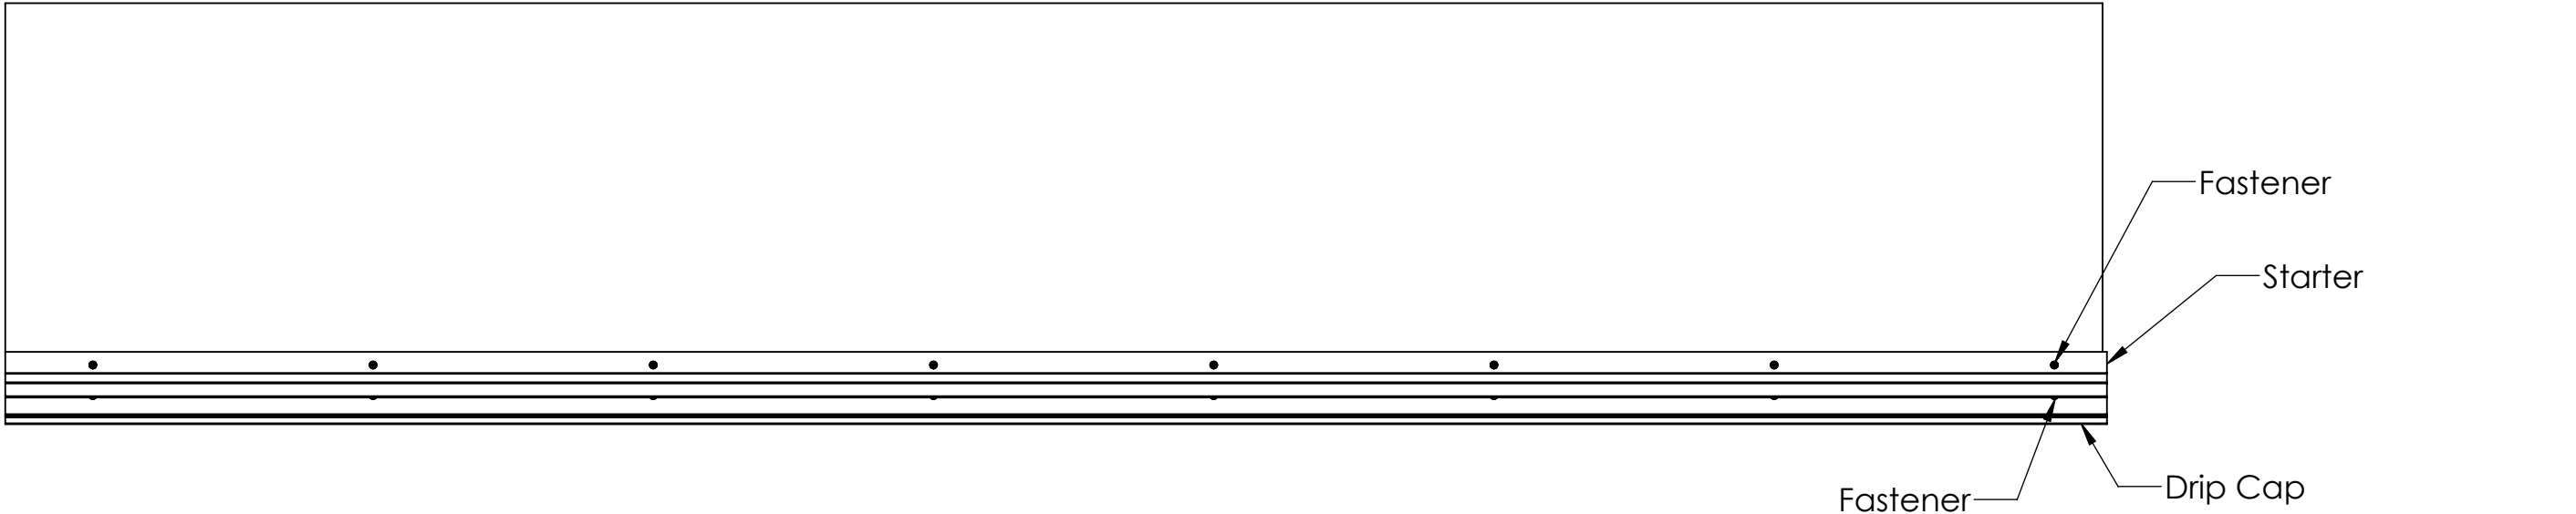


10404 - 176 Street
Edmonton, Alberta T5S 1L3

Phone: 780.451.5482
Fax: 780.451.0865

THE INFORMATION CONTAINED IN
THIS DRAWING IS THE SOLE PROPERTY OF
LENMAK EXTERIOR INNOVATIONS. ANY
REPRODUCTION IN PART OR AS A WHOLE
WITHOUT THE WRITTEN PERMISSION OF
LENMAK EXTERIOR INNOVATIONS IS
PROHIBITED.

UNLESS OTHERWISE SPECIFIED:
DIMENSIONS ARE IN INCHES
TOLERANCES:
FRACTIONAL $\pm 1/16$
ANGULAR: MACH \pm BEND $\pm 1^\circ$
TWO PLACE DECIMAL \pm
THREE PLACE DECIMAL $\pm .001$

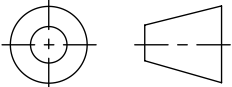



MATERIAL: xx Gauge

FINISH: x

	NAME	DATE
DRAWN		7/12/2018
CHECKED		
MFG APPR.		
WEIGHT:	SCALE: 1:10	

TITLE:			InterClad Prime Starter Installation		
SIZE	DWG. NO.			REV	0
B	-				

SECTION A-A

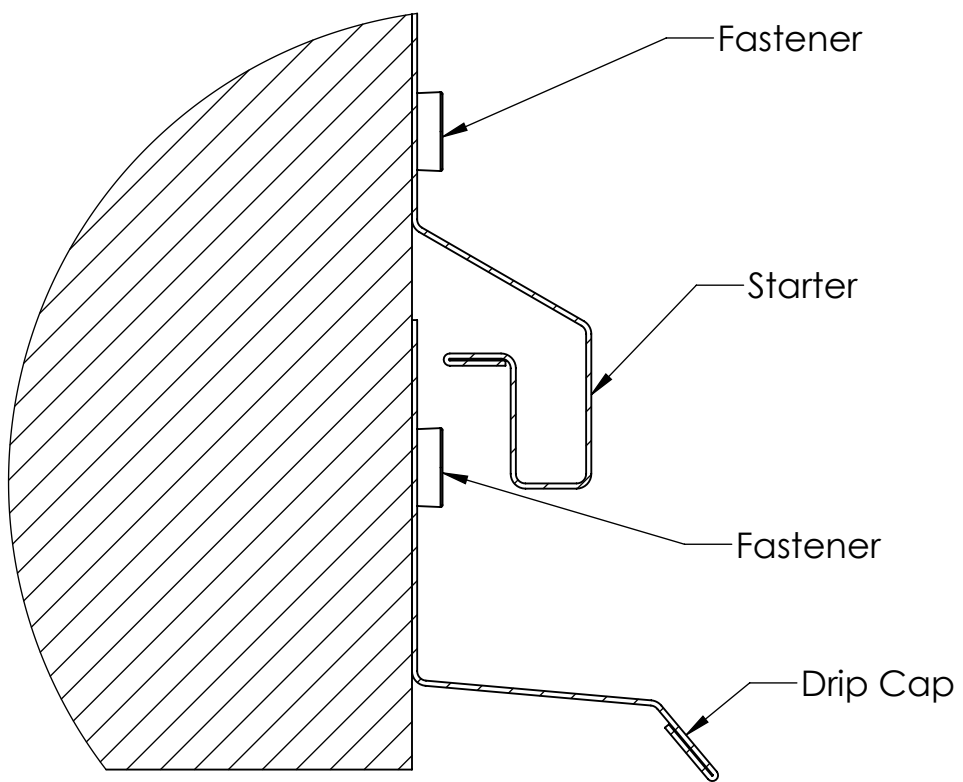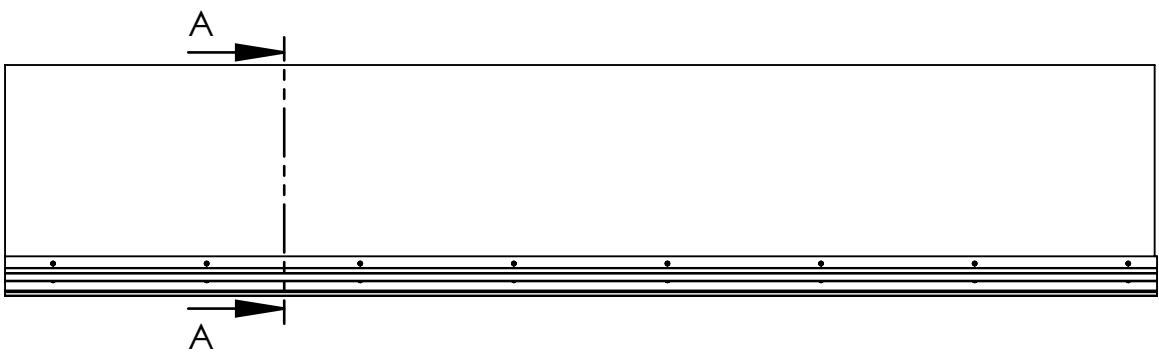



DETAIL B
SCALE 1 : 1




10404 - 176 Street
Edmonton, Alberta T5S 1L3
Phone: 780.451.5482
Fax: 780.451.0865


THE INFORMATION CONTAINED IN THIS DRAWING IS THE SOLE PROPERTY OF LENMAK EXTERIOR INNOVATIONS. ANY REPRODUCTION IN PART OR AS A WHOLE WITHOUT THE WRITTEN PERMISSION OF LENMAK EXTERIOR INNOVATIONS IS PROHIBITED.

UNLESS OTHERWISE SPECIFIED:
DIMENSIONS ARE IN INCHES
TOLERANCES:
FRACTIONAL $\pm 1/16$
ANGULAR: MACH \pm BEND $\pm 1^\circ$
TWO PLACE DECIMAL \pm
THREE PLACE DECIMAL $\pm .001$

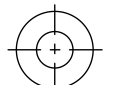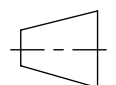 	MATERIAL:	xx Gauge	MFG APPR.	
	FINISH:	x	WEIGHT:	
		DRAWN	NAME	DATE
		CHECKED		7/12/2018
		SCALE: 1:20		

TITLE:		InterClad Prime Starter Installation		
SIZE	DWG. NO.	REV		
B	-	0		

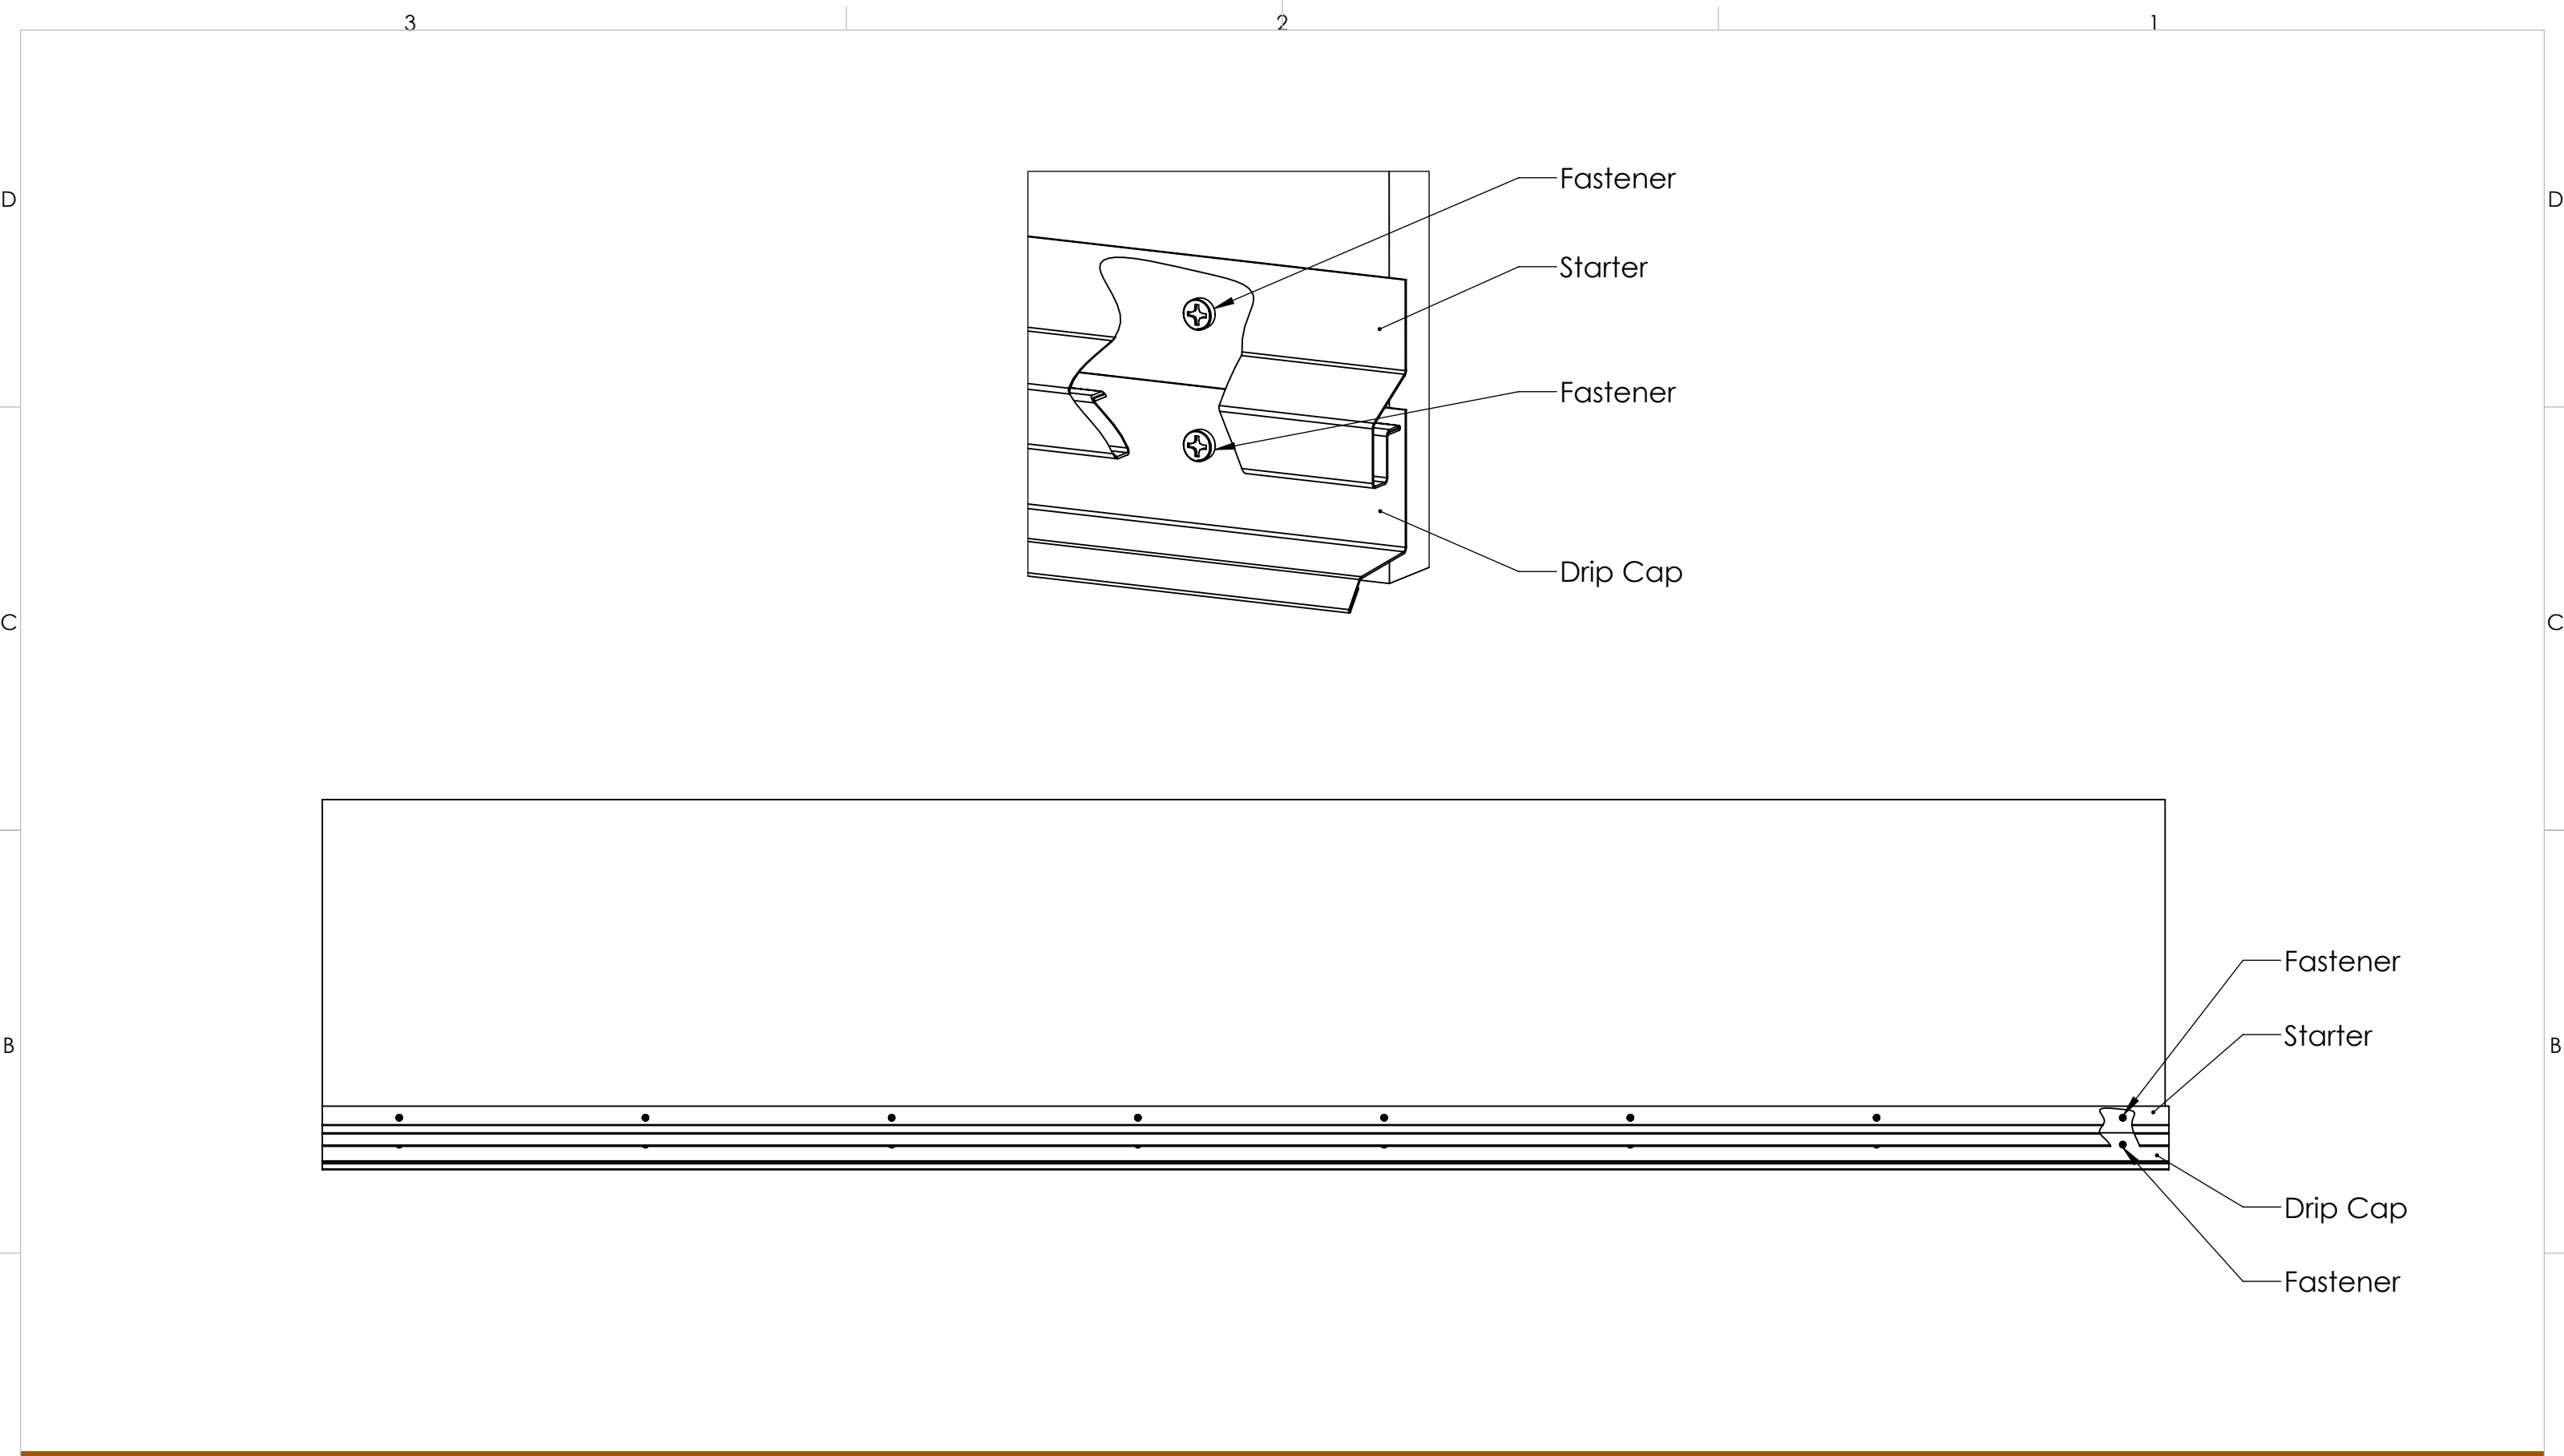





10404 - 176 Street
Edmonton, Alberta T5S 1L3

Phone: 780.451.5482
Fax: 780.451.0865

THE INFORMATION CONTAINED IN THIS DRAWING IS THE SOLE PROPERTY OF LENMAK EXTERIOR INNOVATIONS. ANY REPRODUCTION IN PART OR AS A WHOLE WITHOUT THE WRITTEN PERMISSION OF LENMAK EXTERIOR INNOVATIONS IS PROHIBITED.

UNLESS OTHERWISE SPECIFIED:
DIMENSIONS ARE IN INCHES
TOLERANCES:
FRACTIONAL $\pm 1/16$
ANGULAR: MACH \pm BEND $\pm 1^\circ$
TWO PLACE DECIMAL \pm
THREE PLACE DECIMAL $\pm .001$

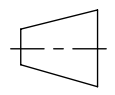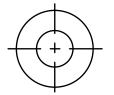


MATERIAL:	xx Gauge	MFG APPR.	
FINISH:	x	WEIGHT:	

	NAME	DATE
DRAWN		7/12/2018
CHECKED		

SCALE: 1:10

TITLE: InterClad Prime Starter Installation	
SIZE B	DWG. NO. -
REV 0	

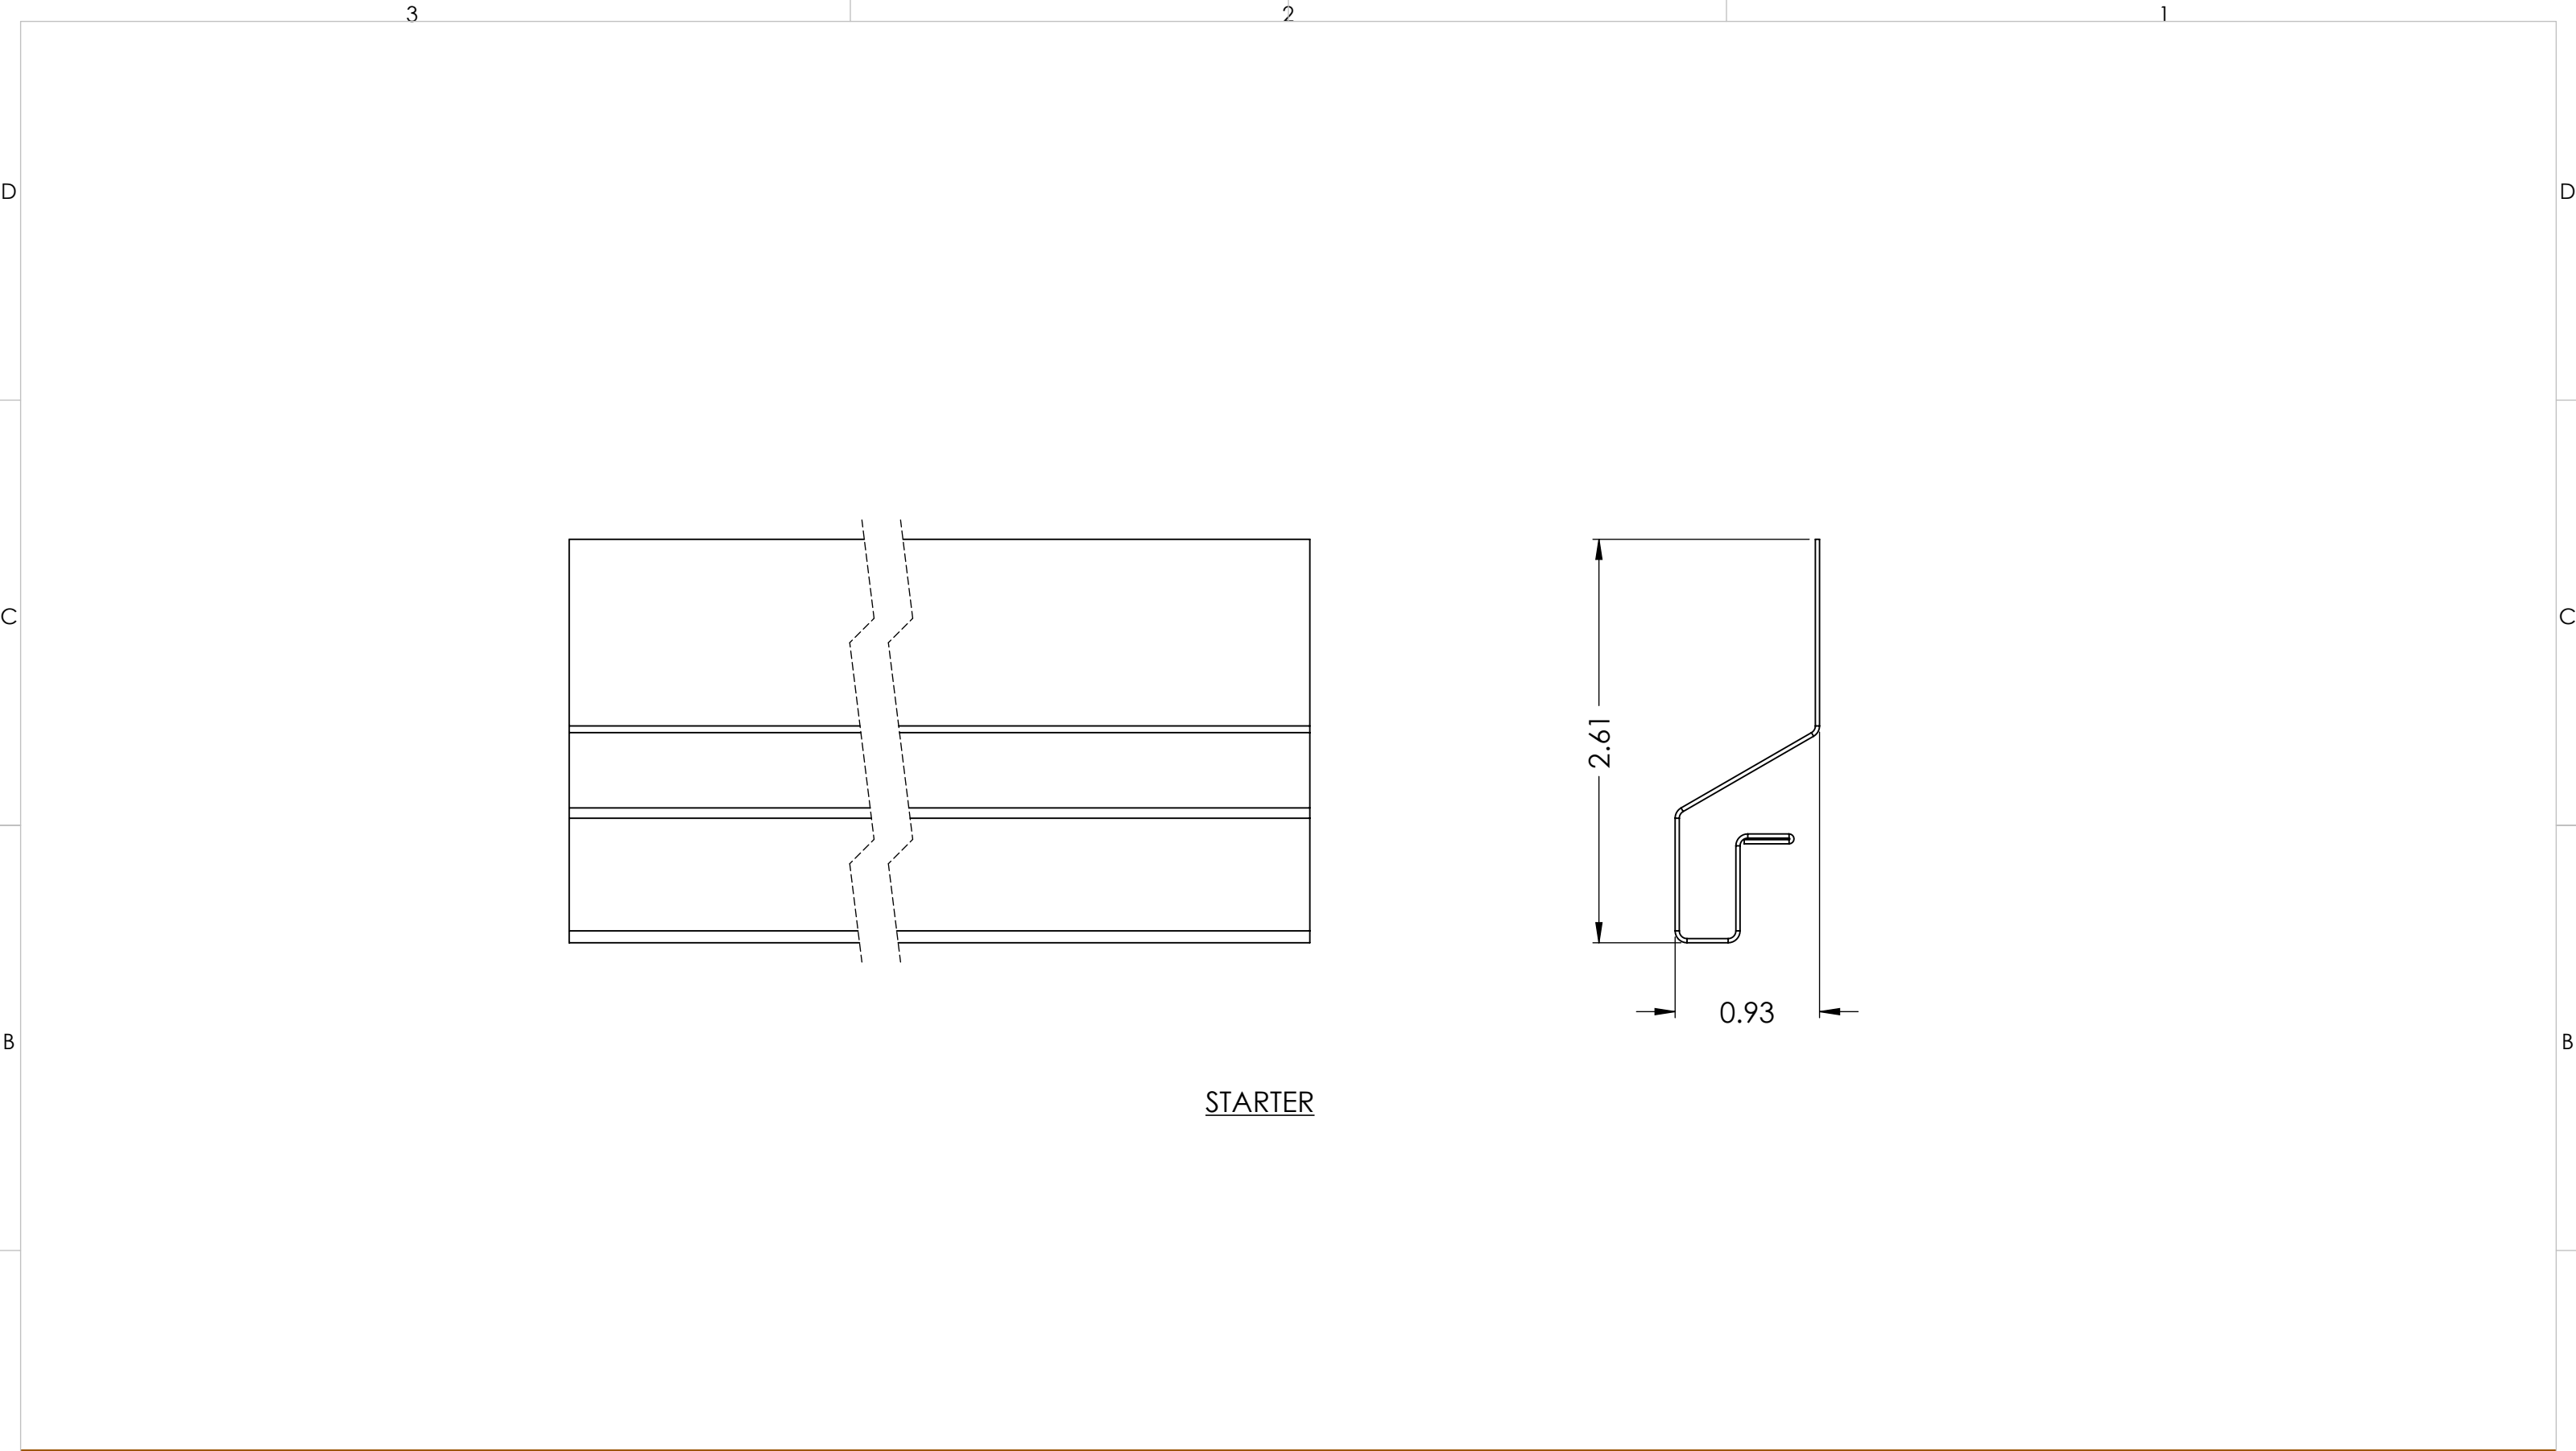

D

D

C



C

B

B

A

A

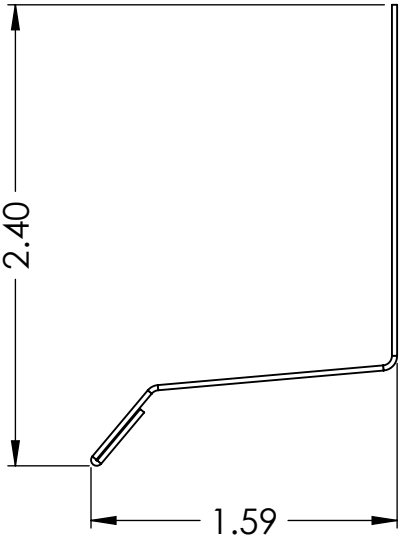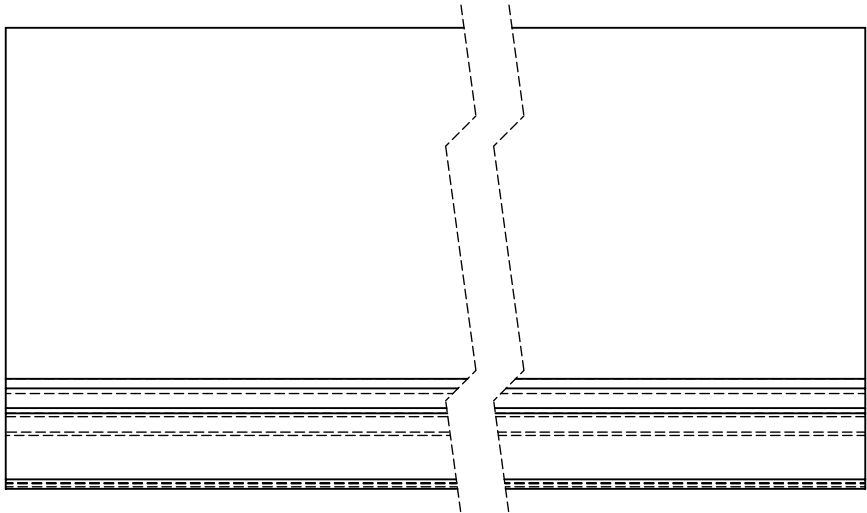

DRIP CAP




10404 - 176 Street
Edmonton, Alberta T5S 1L3

Phone: 780.451.5482
Fax: 780.451.0865

THE INFORMATION CONTAINED IN
THIS DRAWING IS THE SOLE PROPERTY OF
LENMAK EXTERIOR INNOVATIONS. ANY
REPRODUCTION IN PART OR AS A WHOLE
WITHOUT THE WRITTEN PERMISSION OF
LENMAK EXTERIOR INNOVATIONS IS
PROHIBITED.

UNLESS OTHERWISE SPECIFIED:
DIMENSIONS ARE IN INCHES
TOLERANCES:
FRACTIONAL $\pm 1/16$
ANGULAR: MACH \pm BEND $\pm 1^\circ$
TWO PLACE DECIMAL \pm
THREE PLACE DECIMAL $\pm .001$

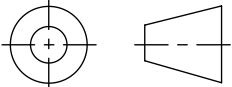

MATERIAL: xx Gauge

FINISH: x

	NAME	DATE
DRAWN		7/12/2018
CHECKED		
MFG APPR.		

WEIGHT:

SCALE: 1:1

TITLE: InterClad Prime Starter
Installation

SIZE

DWG. NO.

-

REV

0